

MAIN FLOOR

**WALL COLOR-
SHORELINE 1471**

**FLOOR-
ARCELI BIANCO TILE
32"X64"**

**POWDER ROOM FLOOR-
ARCELI BIANCO TILE
32"X64"**

**ACCENT FLOOR DESIGN-
ENGINEERED HARDWOOD
ELROSE - PSOAK148ER06**

**ACCENT WALL DESIGN-
VINYL STAINS WOOD**

**WALL ART DESIGN-
VINYL STAINS WOOD**

**SAMPLE BOX FOR TILES-
ACRYLIC
WHITE MATT WITH GOLD
EDGE**

**SAMPLE BOX FOR FLOORING-
L765(1)
MIDNIGHT SUN**

**SECRETARY AREA
L765(1)
MIDNIGHT SUN**

**WALL PAPER TABLE-
LIGHT AND FLOWER BOX DESIGN
MIDNIGHT SUN WITH
STONE COUNTER TOP**

H:11'-3/4"=10'11 1/4"

VIEW **A**

SAMPLE BOX FOR FLOORING

5ROWS X 12 SHELVES






3ROWS X 12 SHELVES

L765(1) MIDNIGHT SUN

SAMPLE BOX FOR FLOORING

WOOD BACKGROUND WITH ART

ACCENT WALL
MDF , STONE , METAL
MIRROR , FABRIC ,
WOOD AND ...

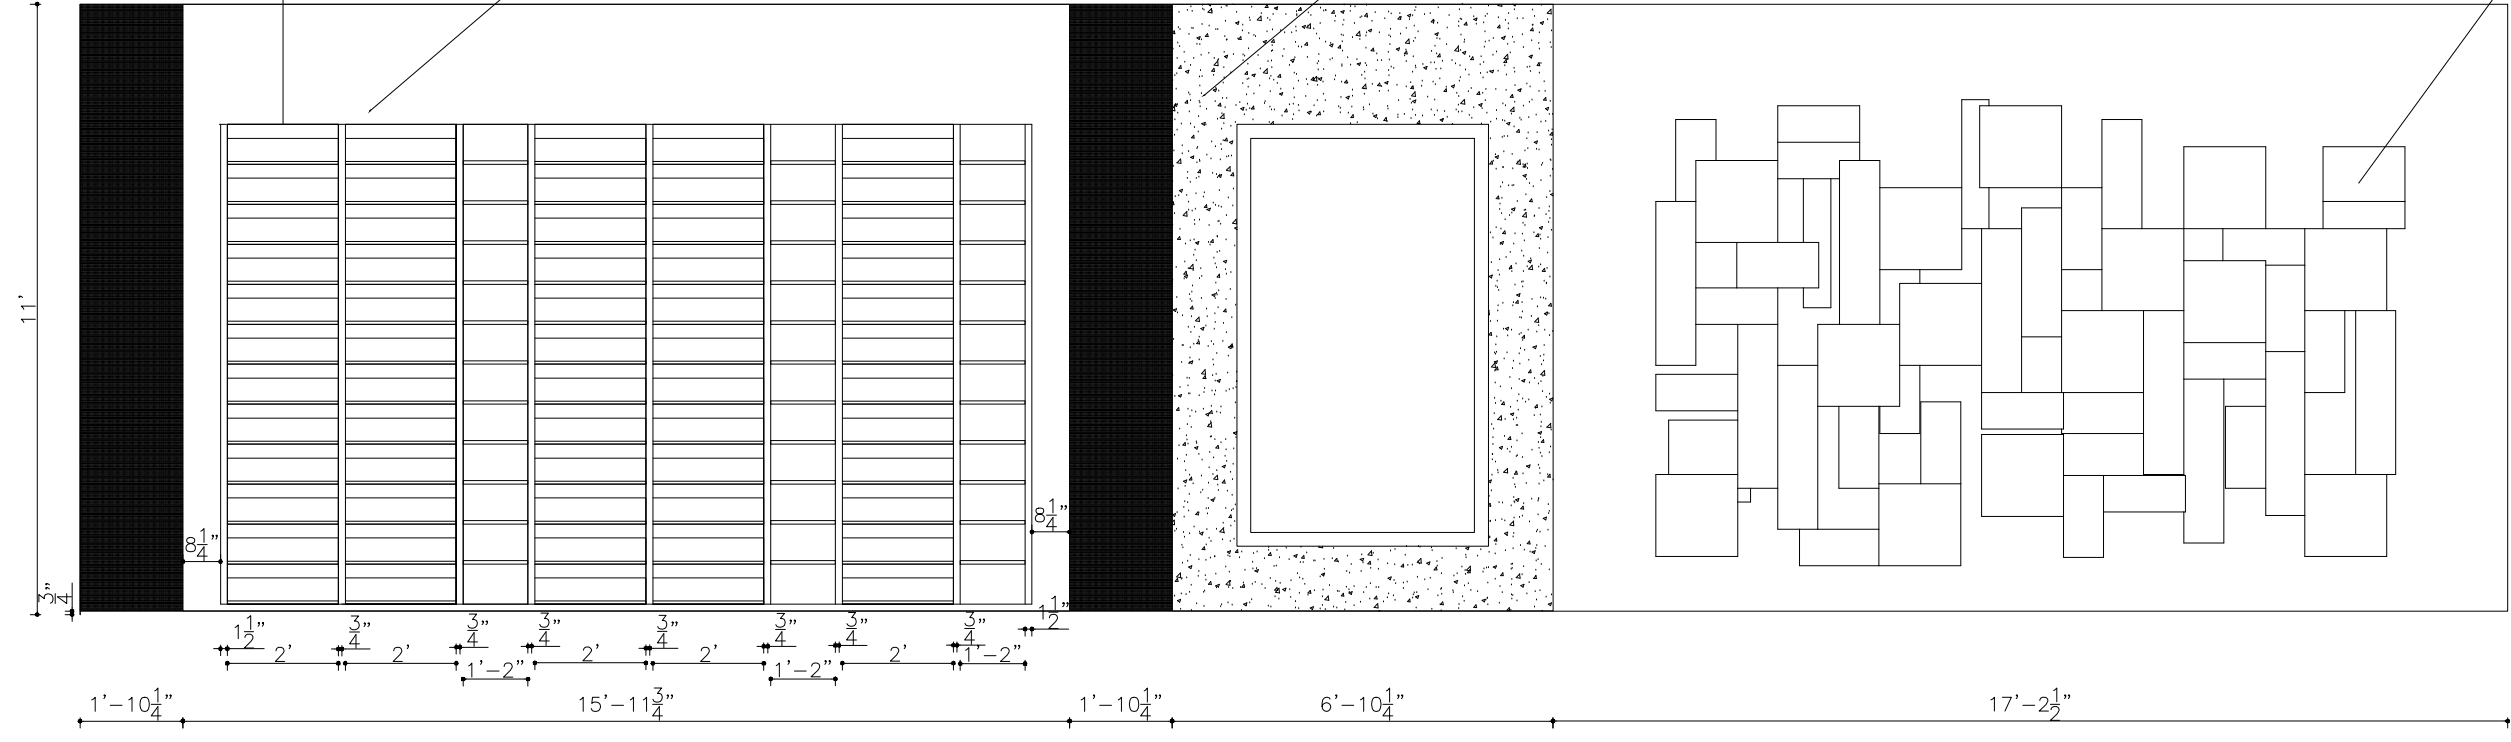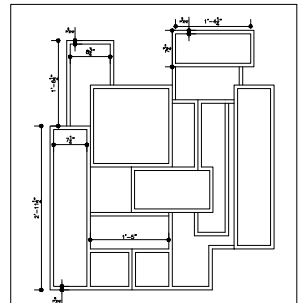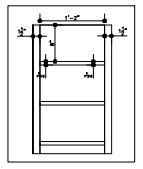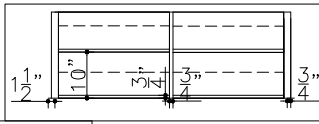
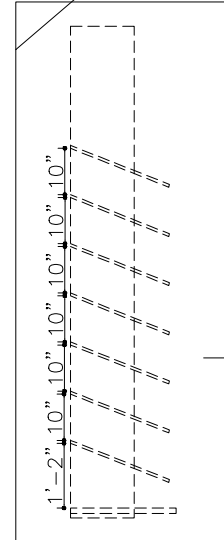


VIEW **A1**

**L765(1)
MIDNIGHT SUN**

SAMPLE BOX FOR FLOORING

FLOORING BOX DETAILS

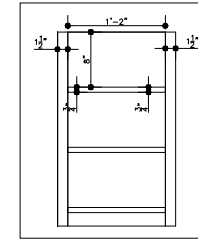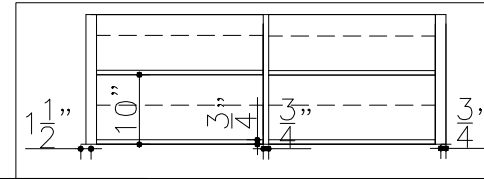


**5ROWS X 12
SHELVES**

**3ROWS X 12
SHELVES**

WALL:PAINT





WALL:PAINT

SAMPLE BOX FOR FLOORING

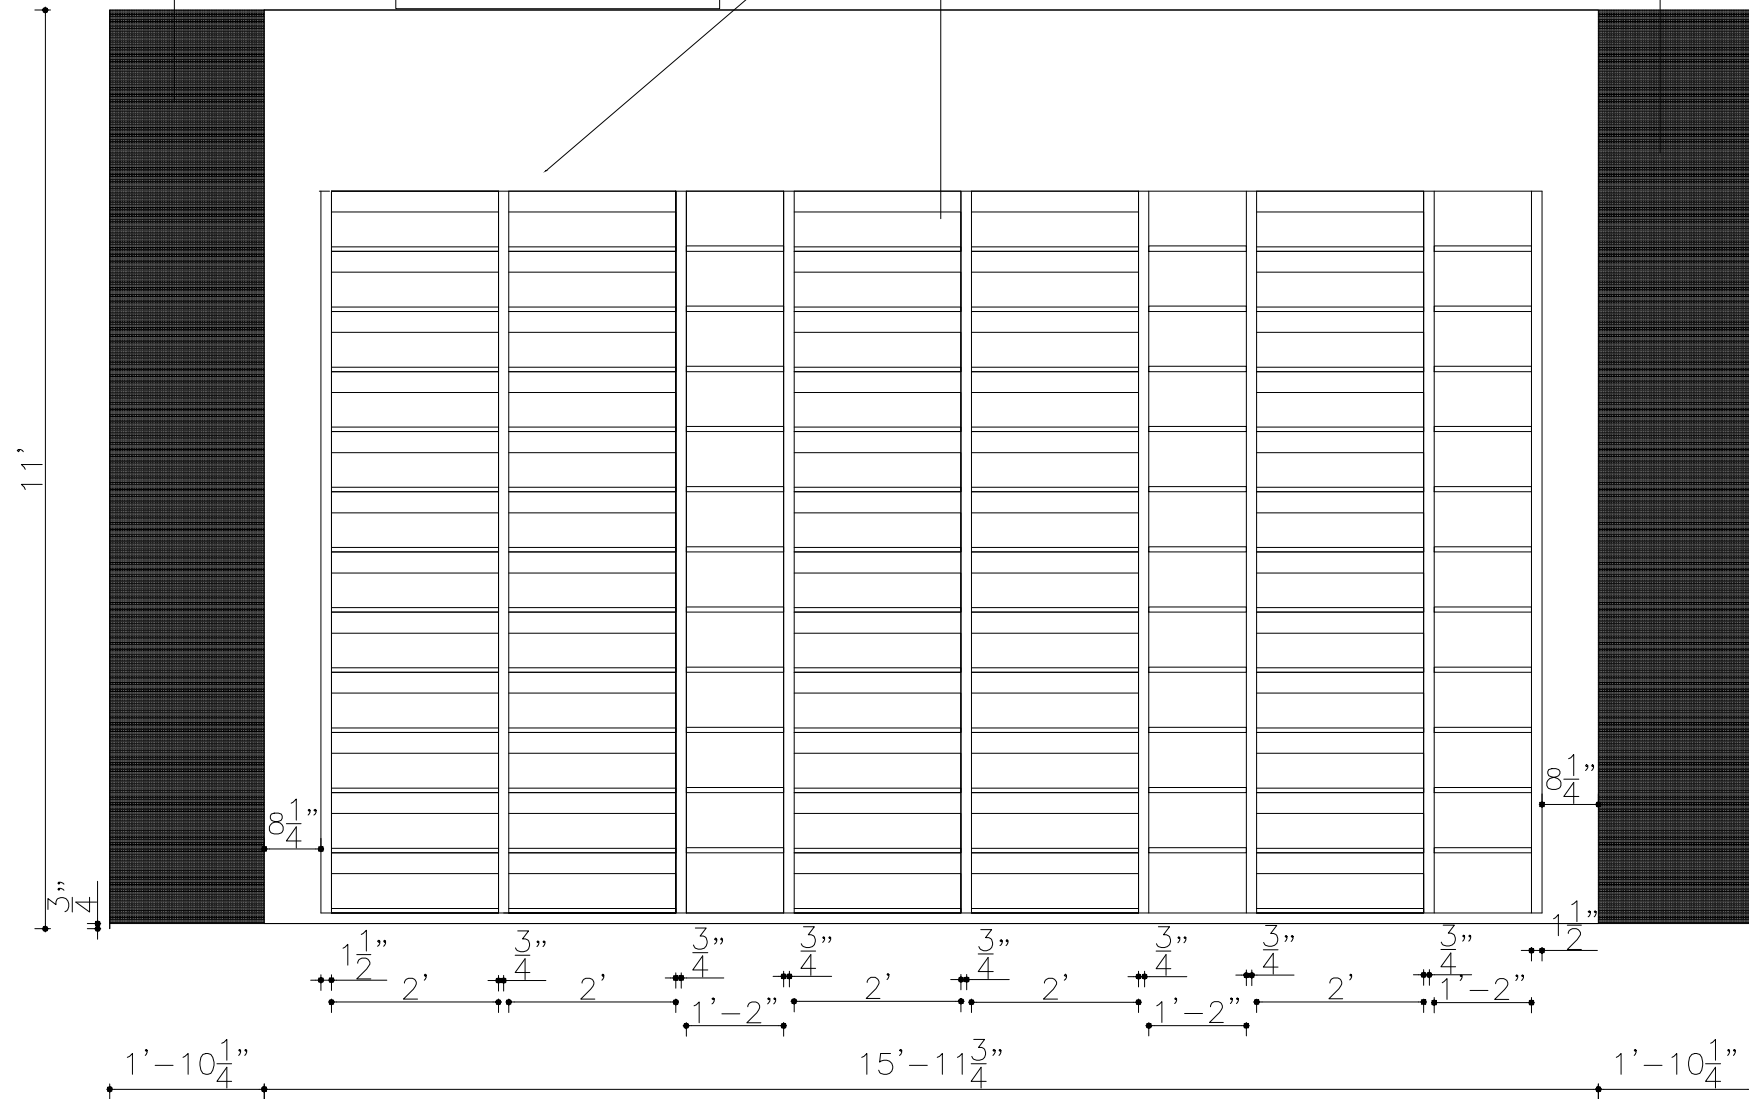


VIEW **B**

SAMPLE BOX FOR TILES- ACRYLIC WHITE MATT WITH GOLD EDGE

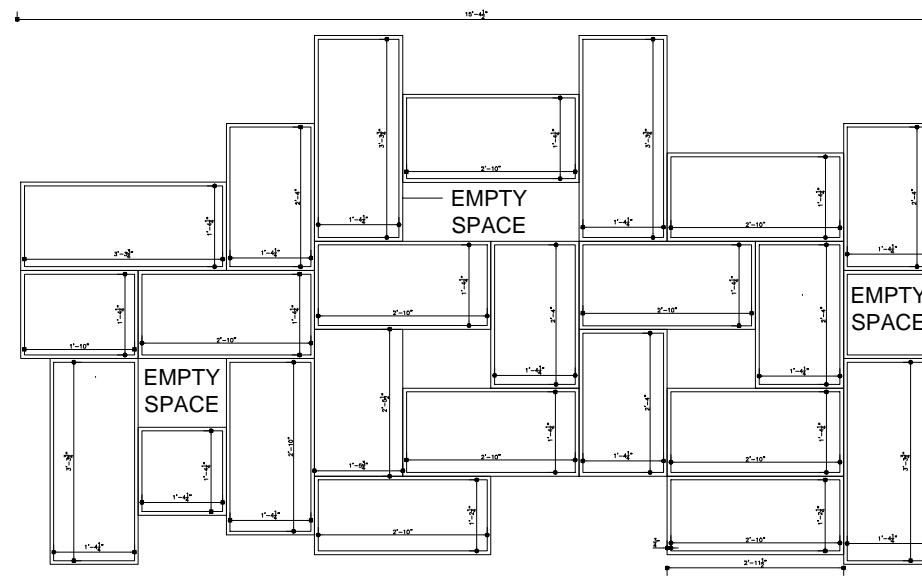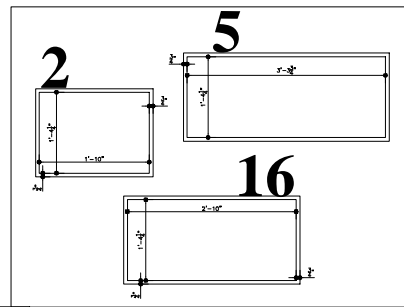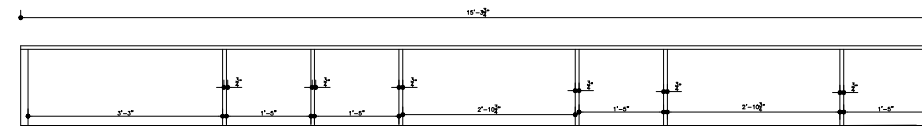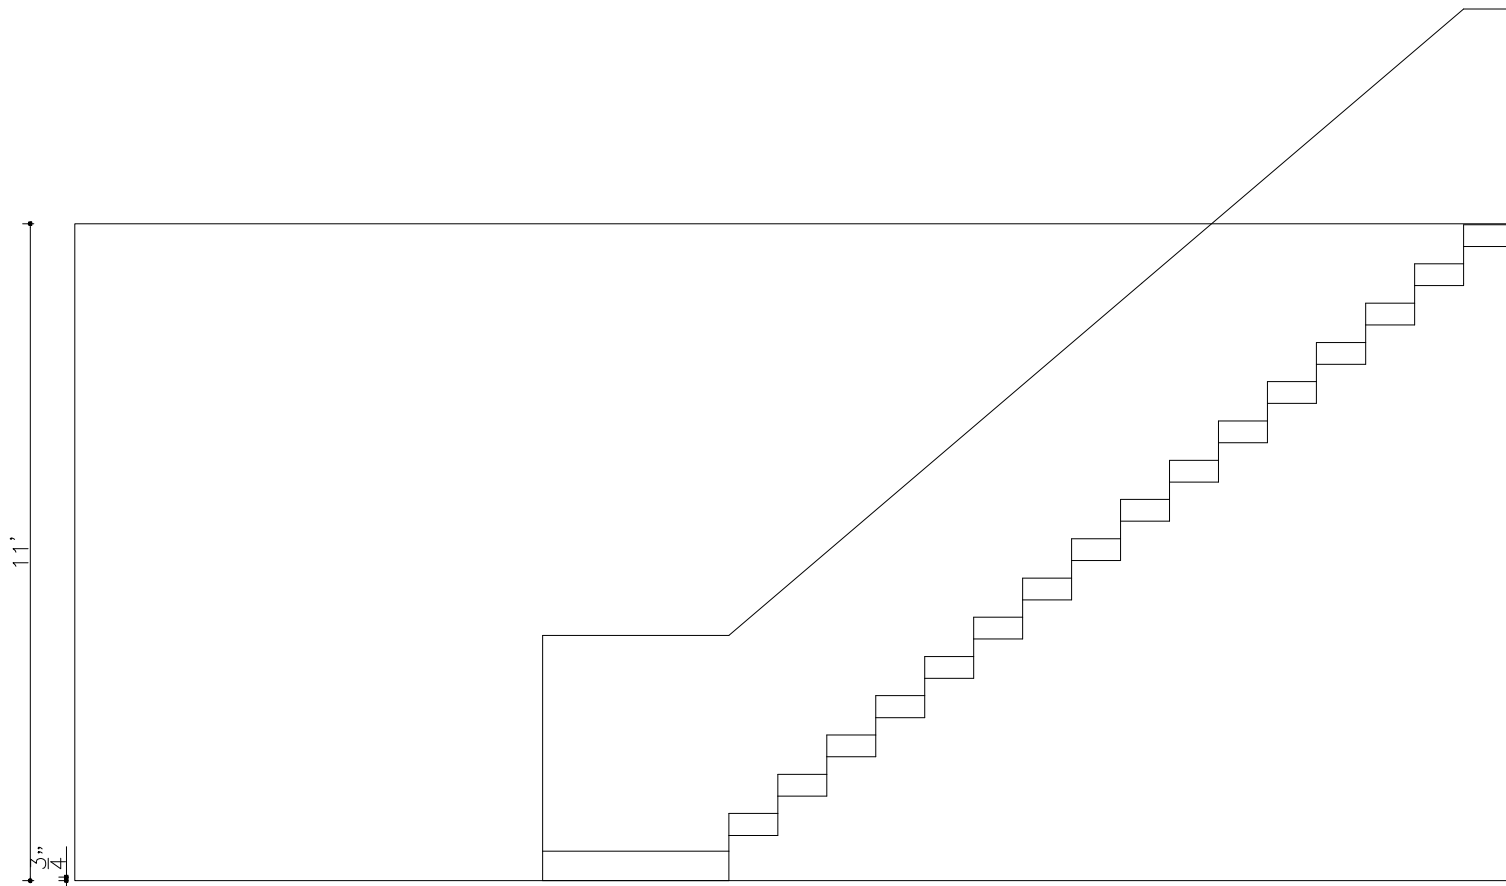

BOX, FRONT VIEW
DETAILS

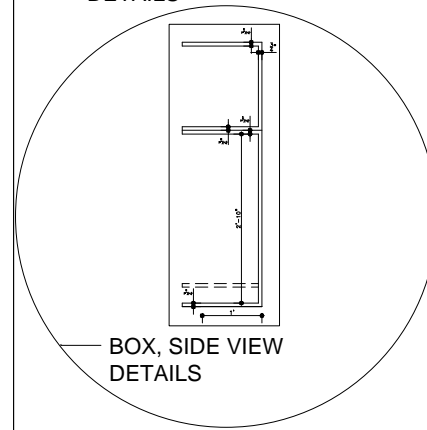

BOX, SIDE VIEW
DETAILS

VIEW **C** & **D**

WALL PAPER TABLE-LIGHT AND FLOWER BOX DESIGN MIDNIGHT SUN WITH STONE COUNTER TOP




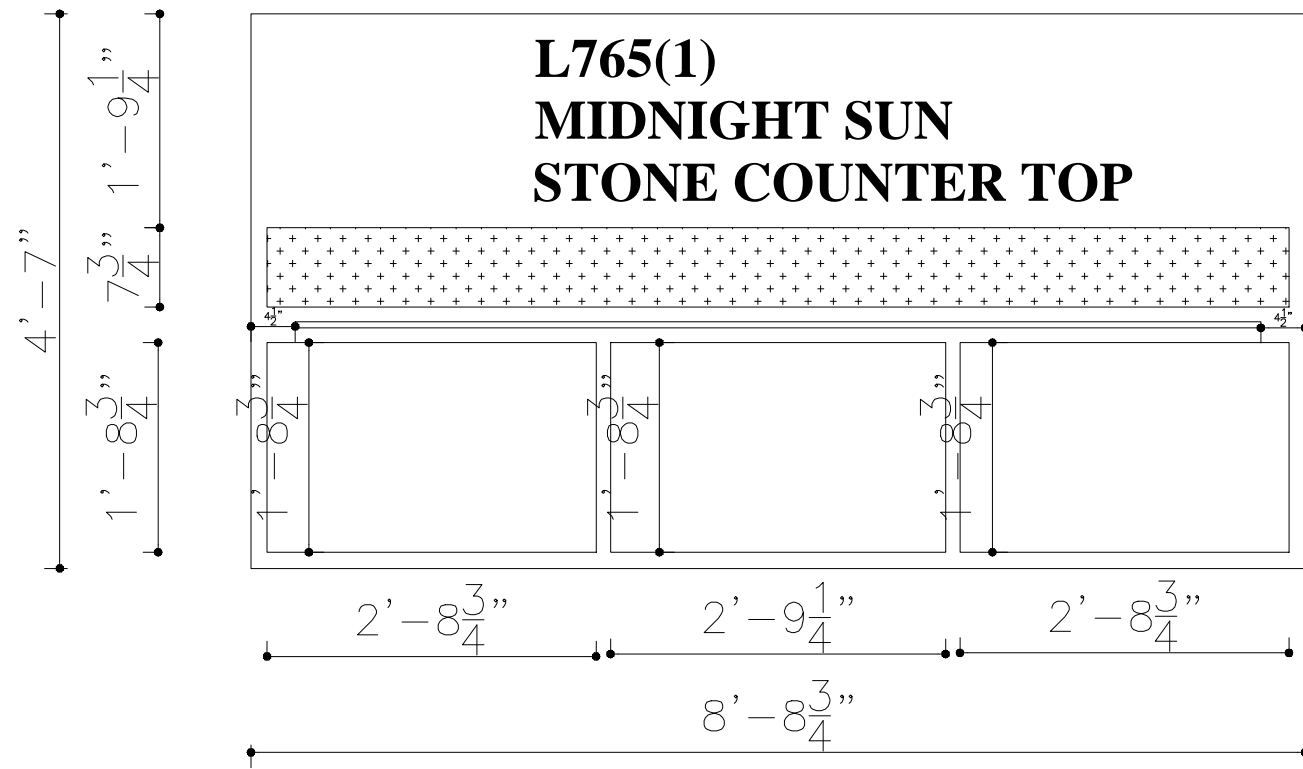



TABLE DETAILS

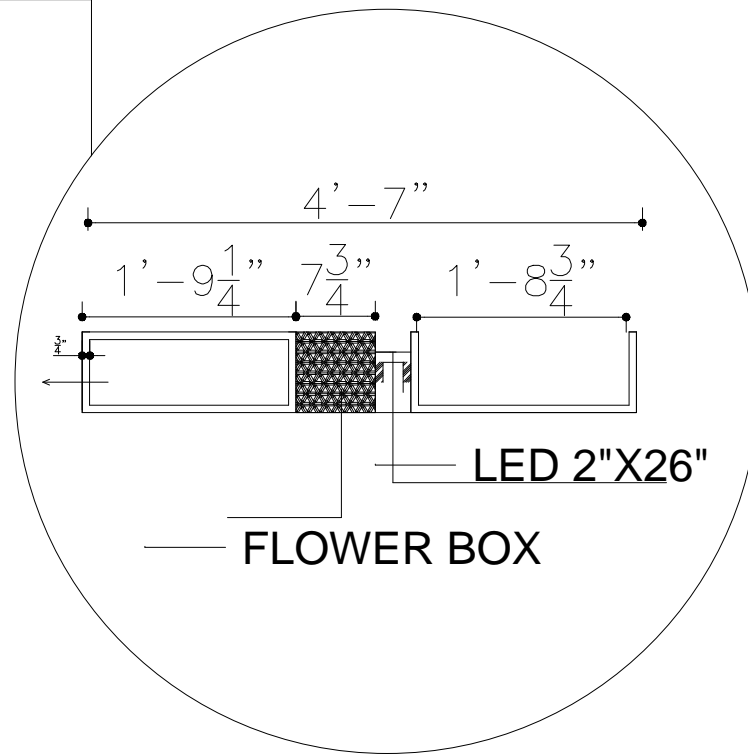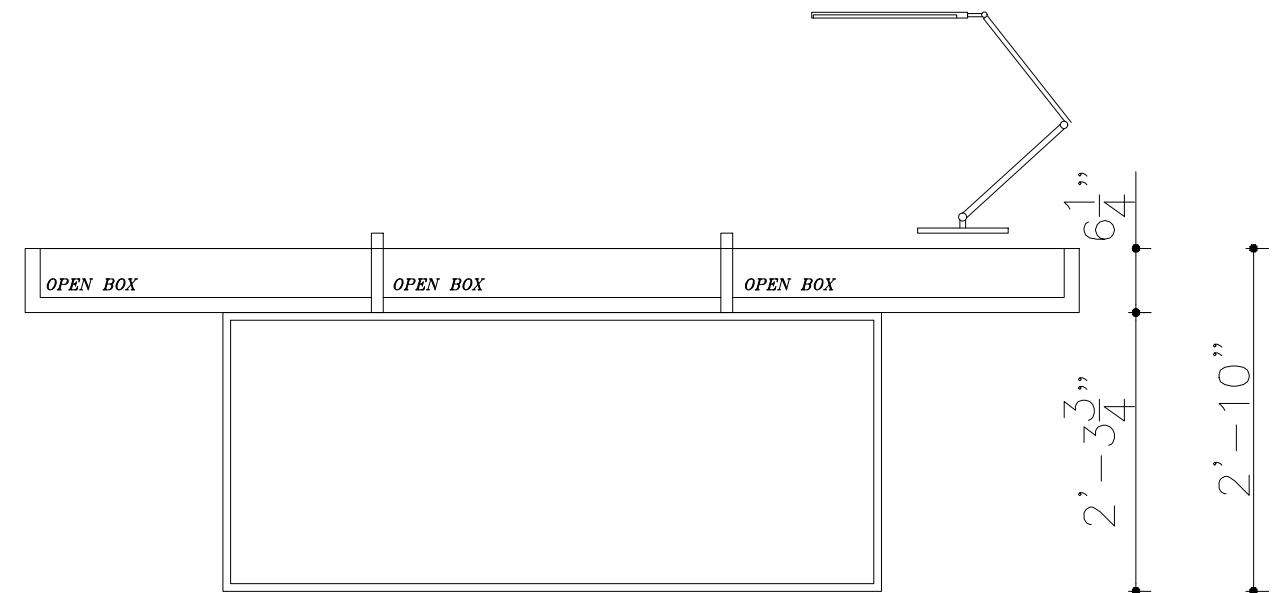


C

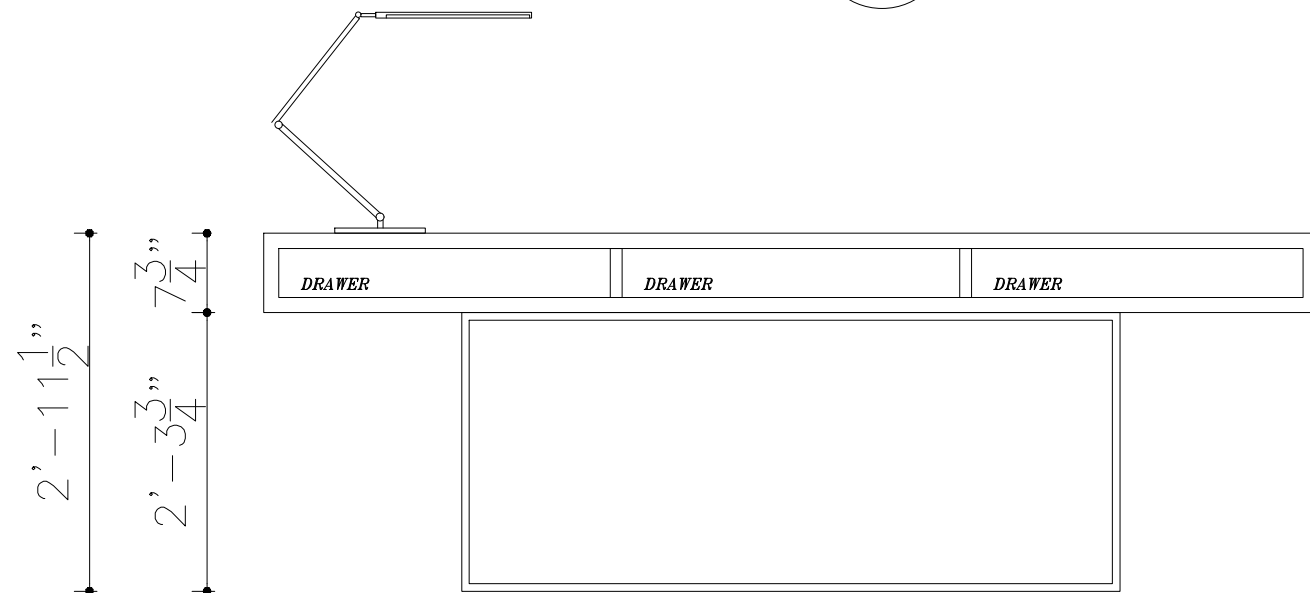


VIEW **E**

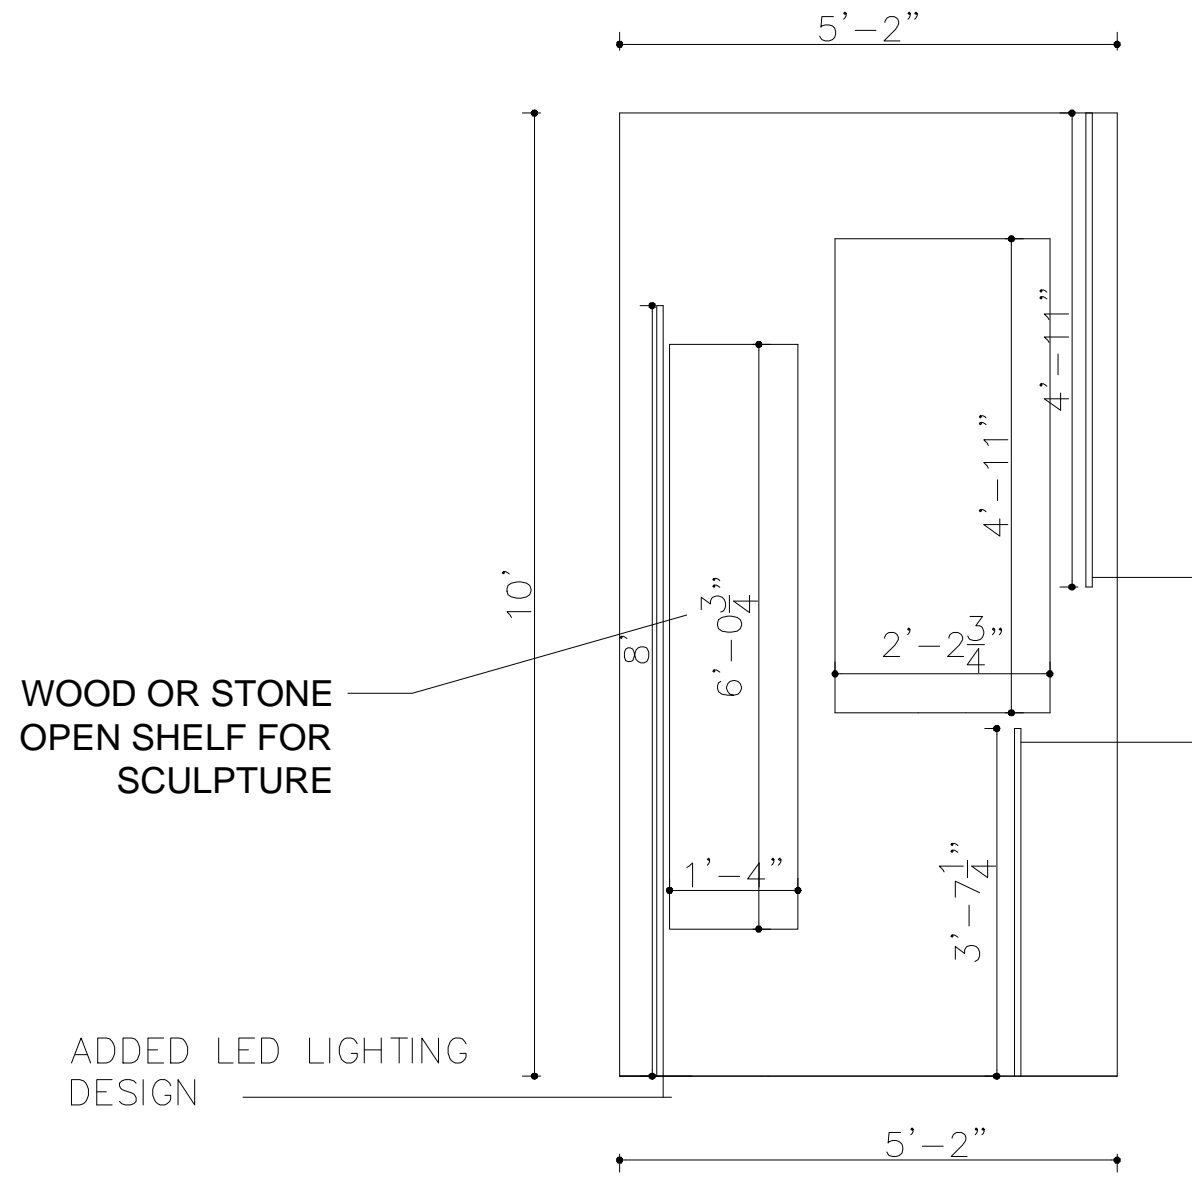

ADDED LED LIGHTING DESIGN

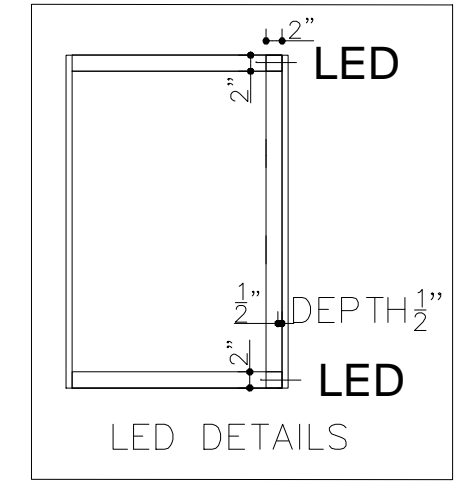

E **WALL DESIGN**

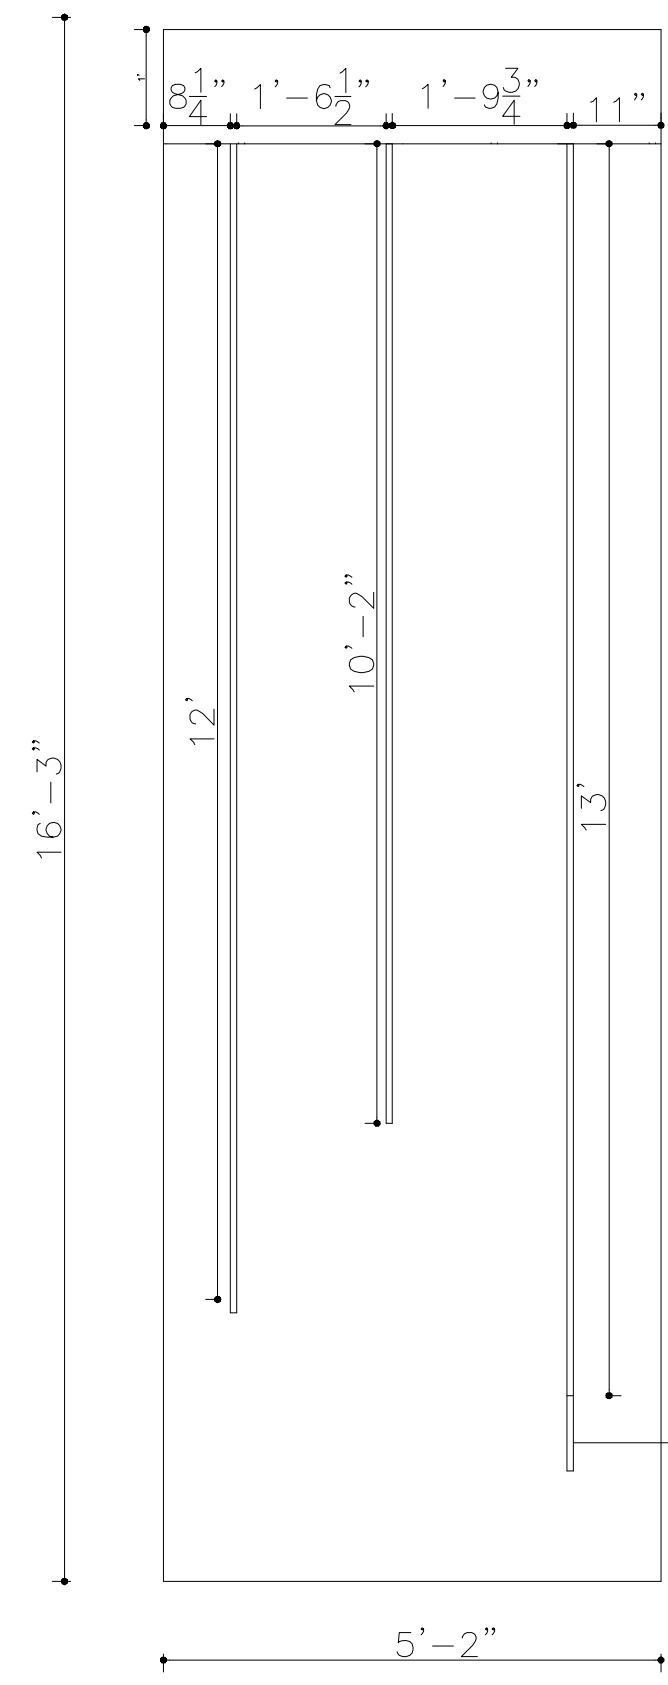


ADDED LED LIGHTING DESIGN


E **FLOOR DESIGN**

VIEW **G**

SECRETARY AREA ELEVATION

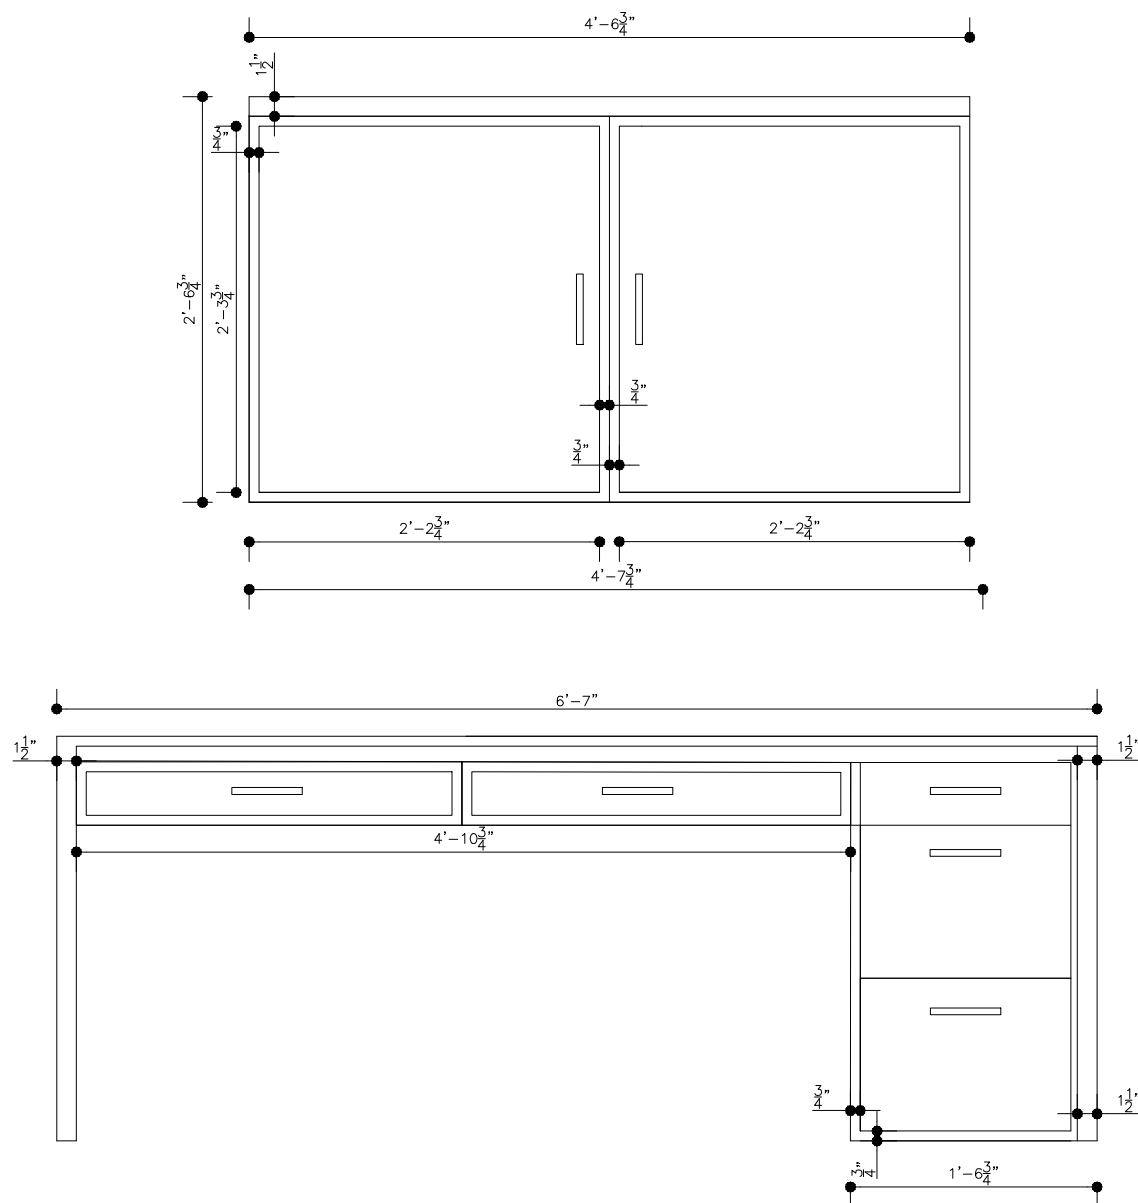

SECRETARY AREA PLAN

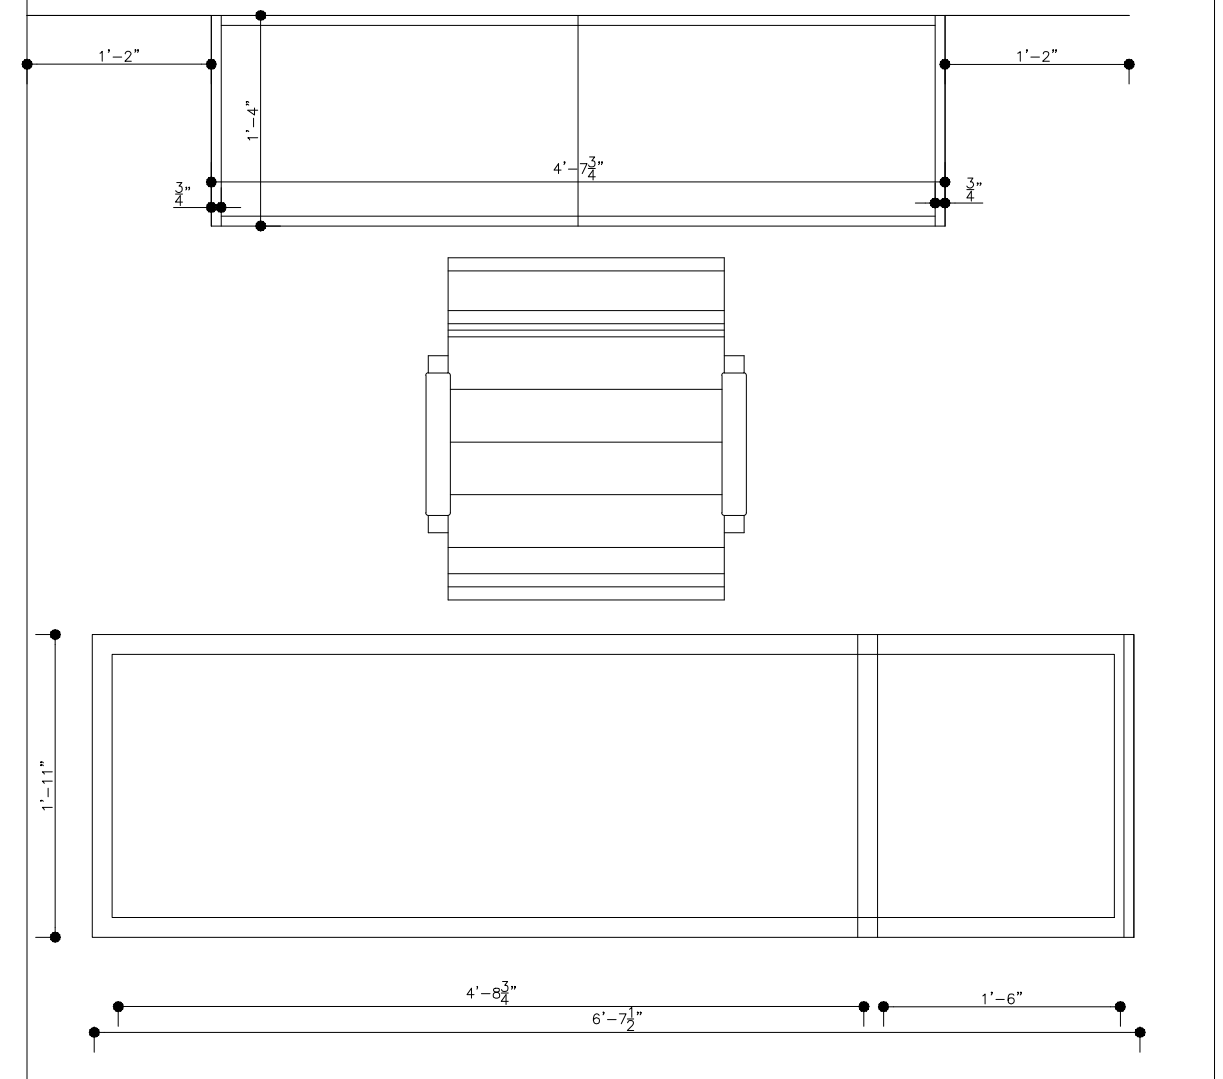

L765(1) MIDNIGHT SUN

L765(1)
MIDNIGHT SUN

SAMPLE BOX FOR
SHOWER AND
L765(1)
MIDNIGHT SUN

WALL COLOR-
SHORELINE 1471

COFFEE STATION FLOOR-
ARCELI BIANCO TILE
32"X64"

POWDER ROOM FLOOR-



ENGINEERED HARDWOOD
ELROSE - PSOAK148ER06

SAMPLE BOX FOR CABINET-
ACRYLIC
WHITE MATT

SAMPLE BOX FOR FAUCET-
L765(1)
MIDNIGHT SUN

WINDOWS AND ROLLER SHADE WALL-
L765(1)
MIDNIGHT SUN

ALL COFFEE STATION-
AGT-CASHMERE GOLD
MATT
384 G2S
RED MIDDLE DRAWER

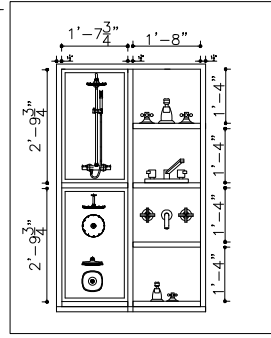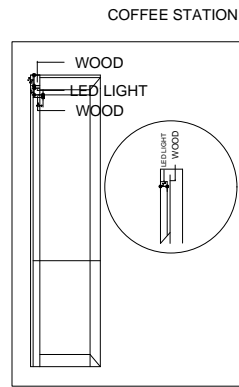


SAMPLE BOX FOR
WINDOW AND ROLLER
SHADES

WINDOWS AND
ROLLER SHADE
L765(1)
MIDNIGHT SUN

SAMPLE BOX FOR
CABINET DOOR
COUNTER TOP AND
HANDLE

ACRYLIC
WHITE MATT

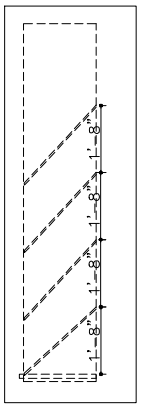

WINDOW SAMPLE

ALL COFFEE STATION-
AGT-CASHMERE GOLD
MATT
384 G2S
RED MIDDLE DRAWER

STAIRS
3'-6"


GLASS STAIRS
DESIGN

SECOND FLOOR

H:9'-3/4"=8'11 1/4"




VIEW

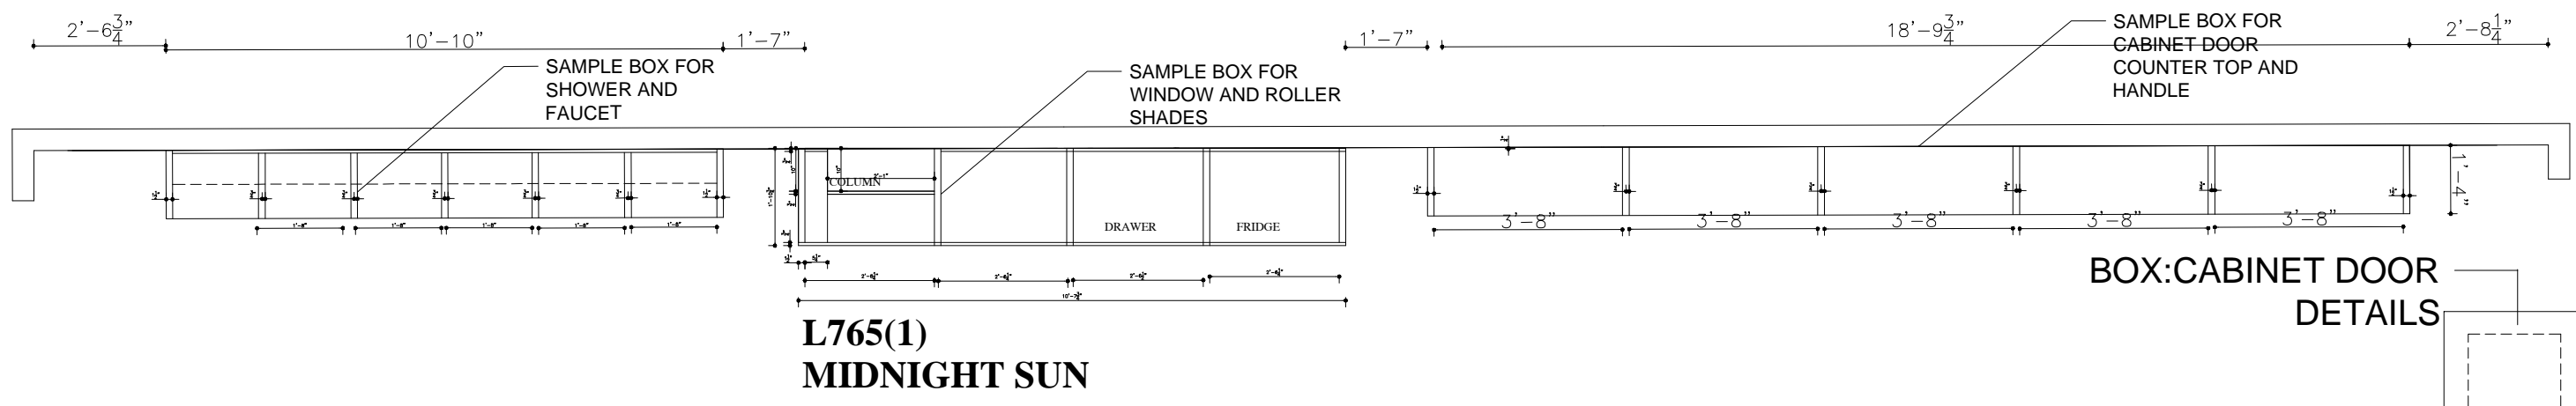

**L765(1)
MIDNIGHT SUN**

**BOX: CABINET DOOR
DETAILS**

**BOX: SHOWER AND
FAUCET DETAILS**


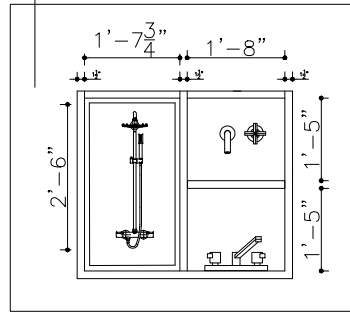


**SAMPLE BOX FOR FAUCET-
L765(1)
MIDNIGHT SUN**

**SAMPLE BOX FOR WINDOW
L765(1)
MIDNIGHT SUN**



**SAMPLE BOX FOR CABINET-
ACRYLIC
WHITE MATT**

**SAMPLE BOX FOR
CABINET DOOR
COUNTER TOP AND
HANDLE**

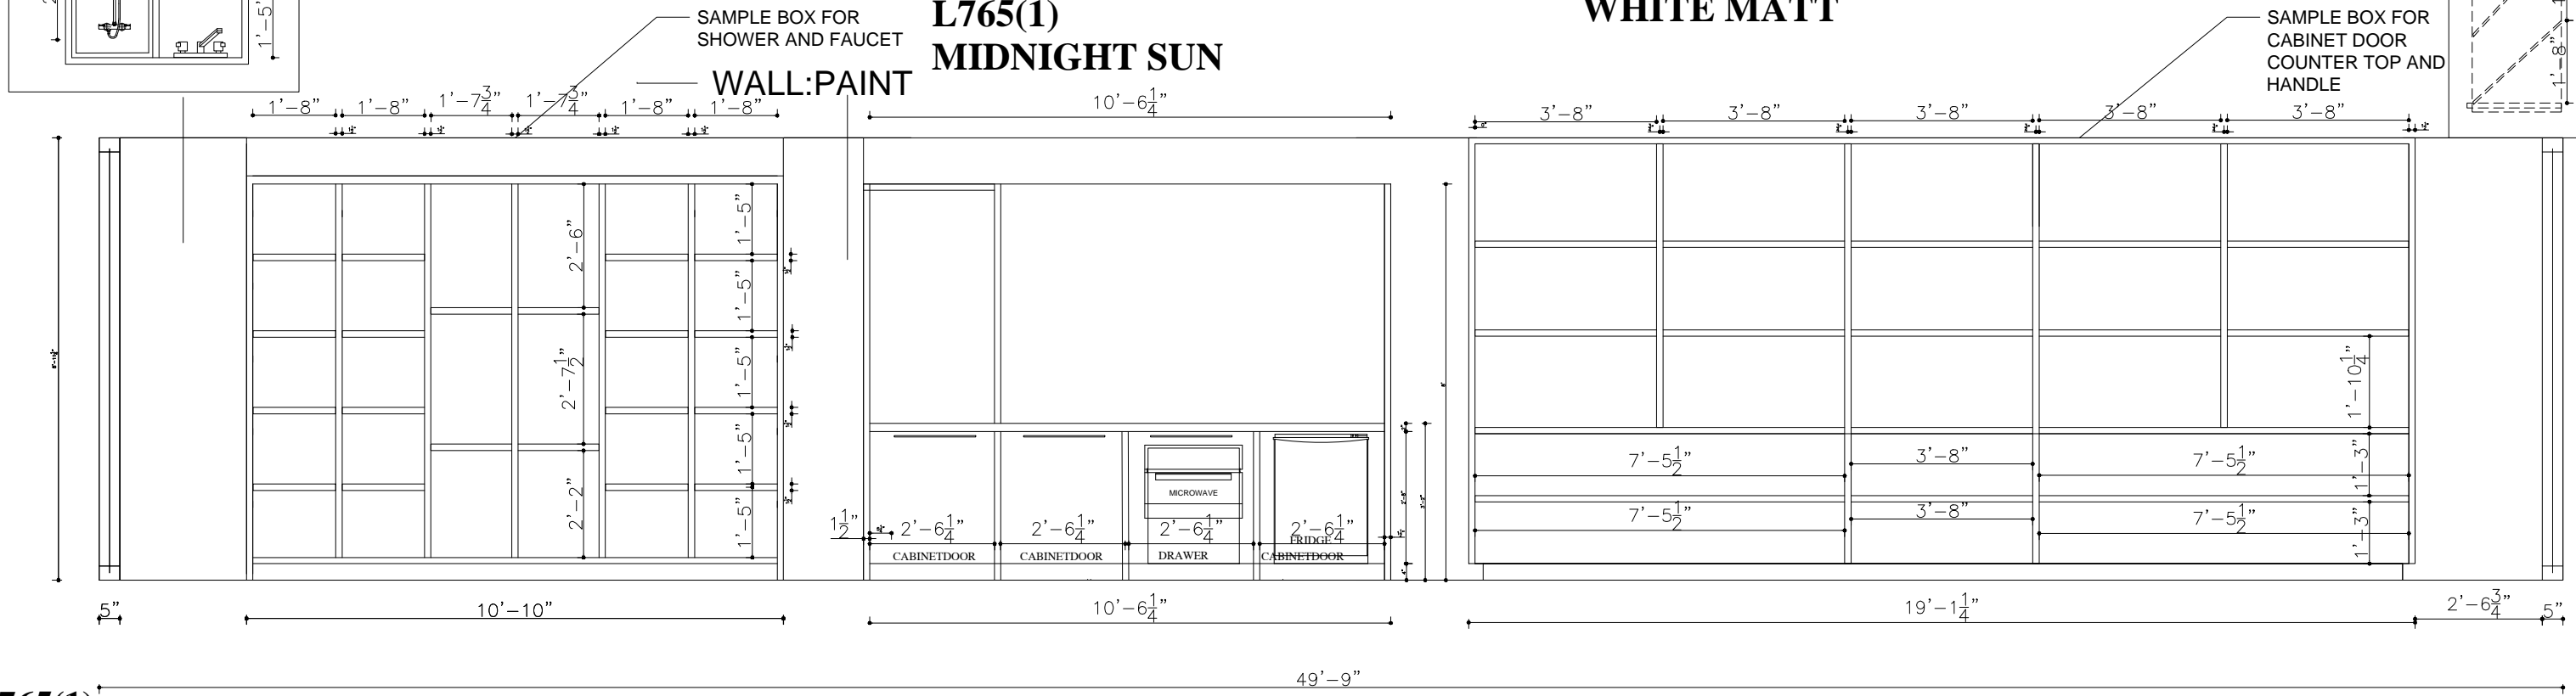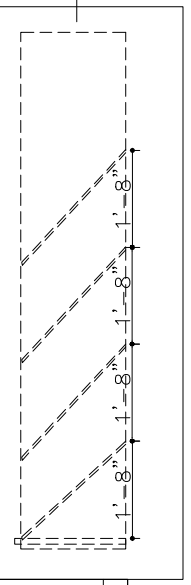

**L765(1)
MIDNIGHT SUN**

VIEW A1

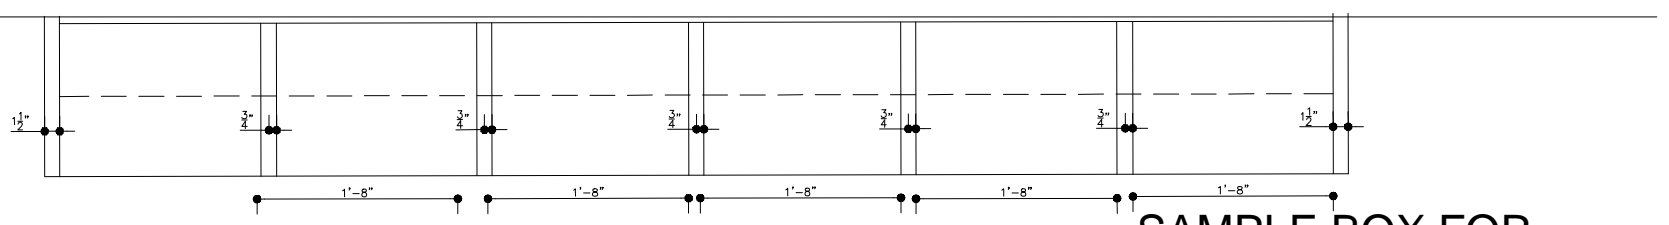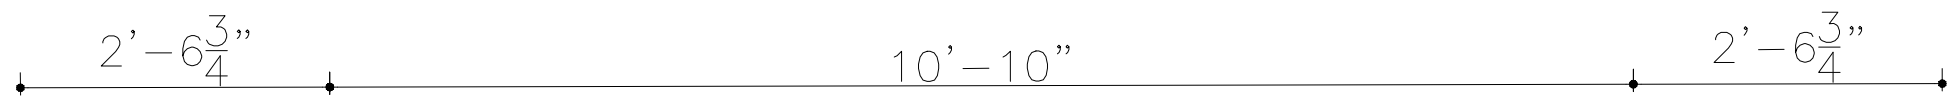





**L765(1)
MIDNIGHT SUN**

WALL:PAINT

**SAMPLE BOX FOR
SHOWER AND FAUCET**




WALL:PAINT

**BOX:SHOWER AND
FAUCET DETAILS**

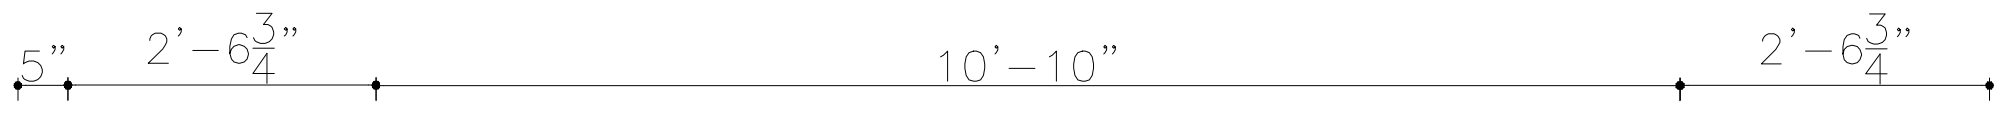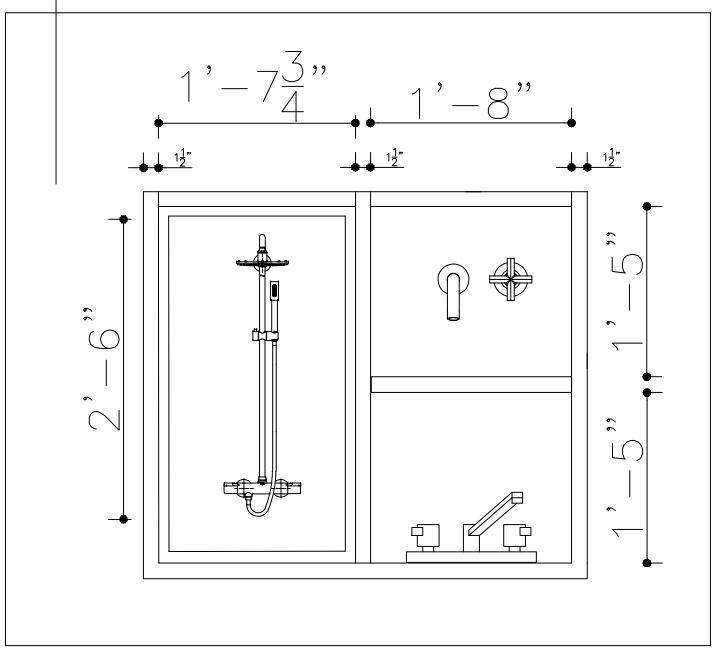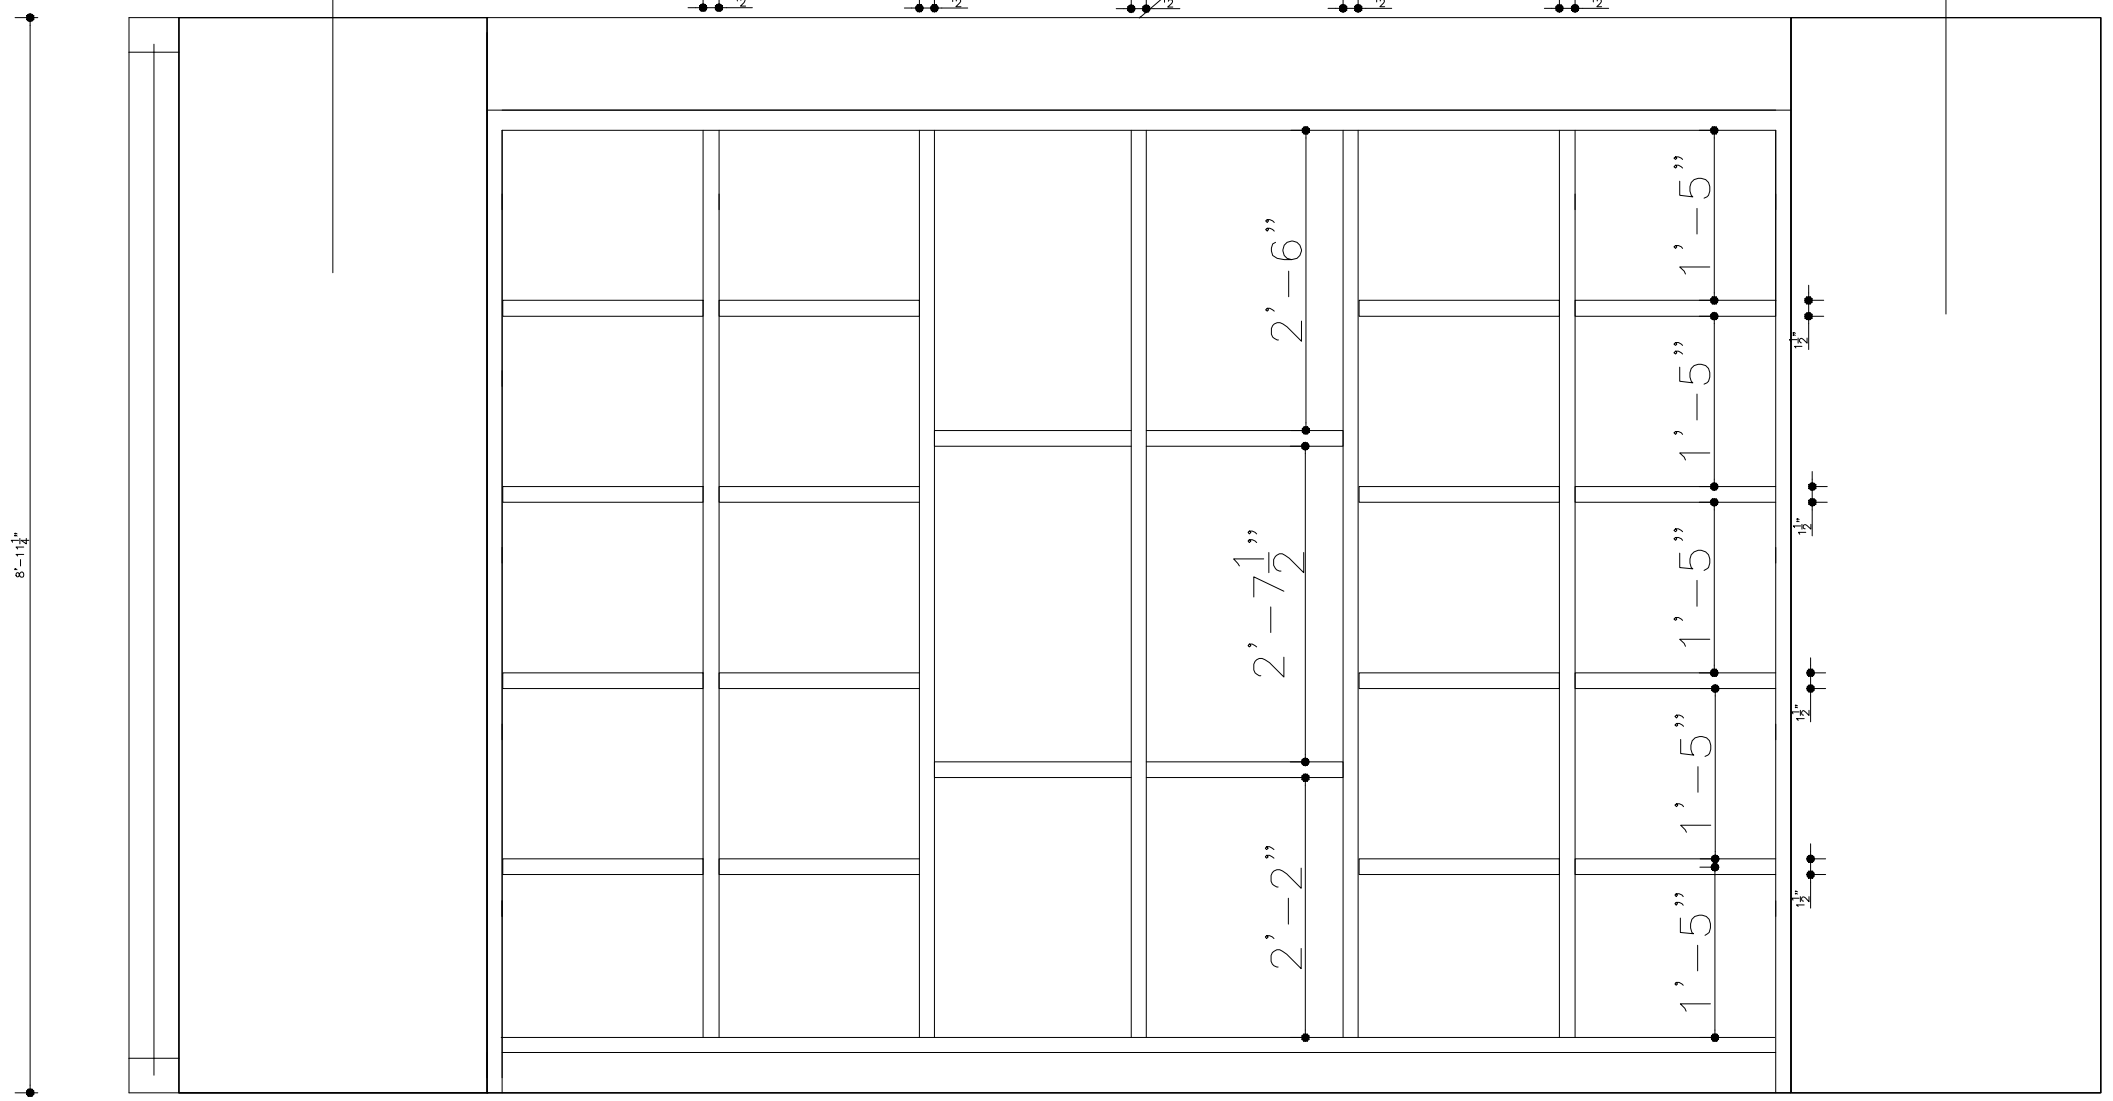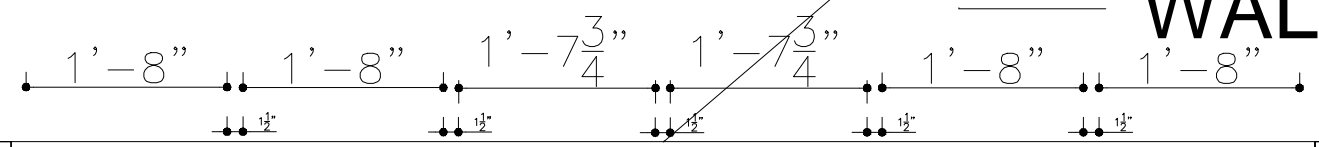


VIEW A2

SAMPLE BOX FOR WINDOW AND ROLLER SHADES

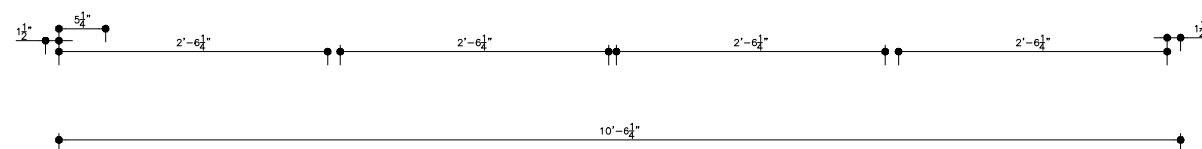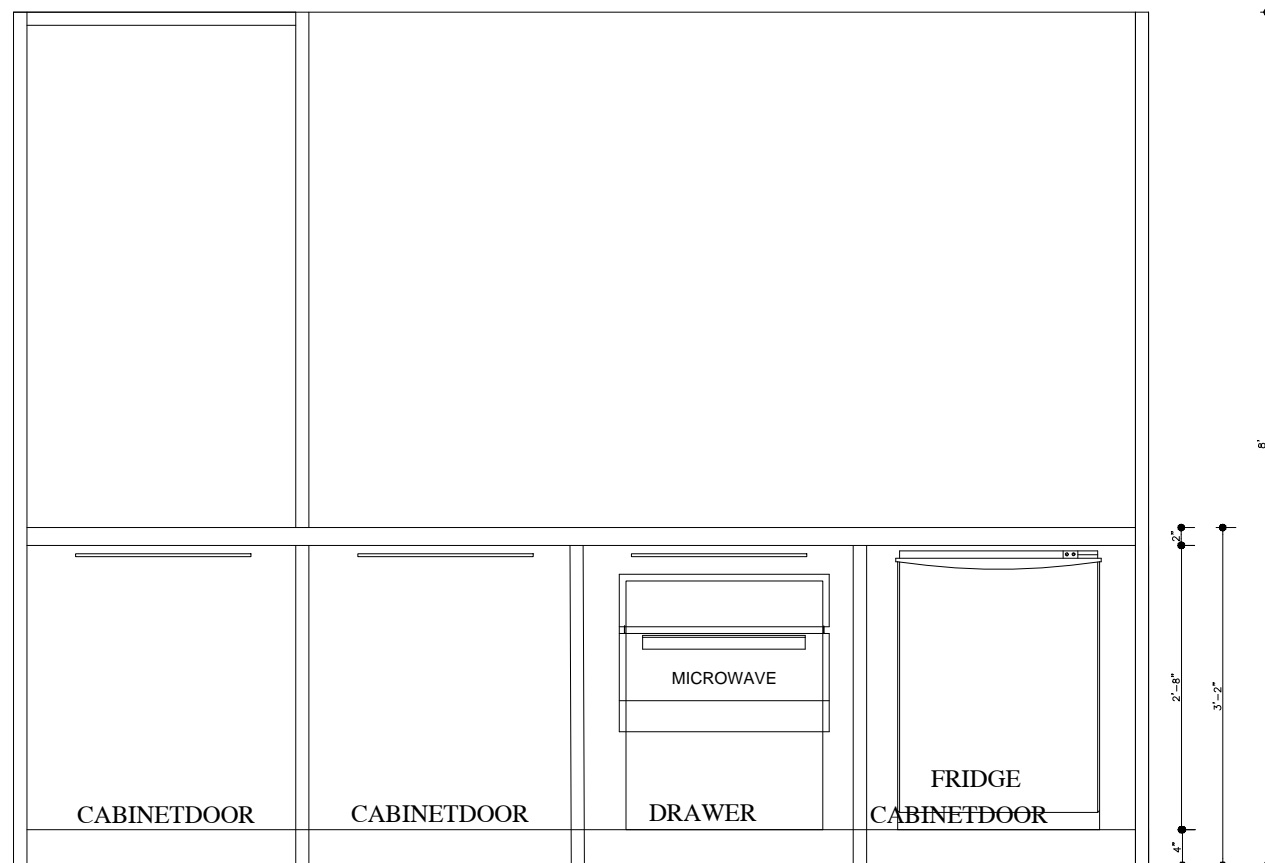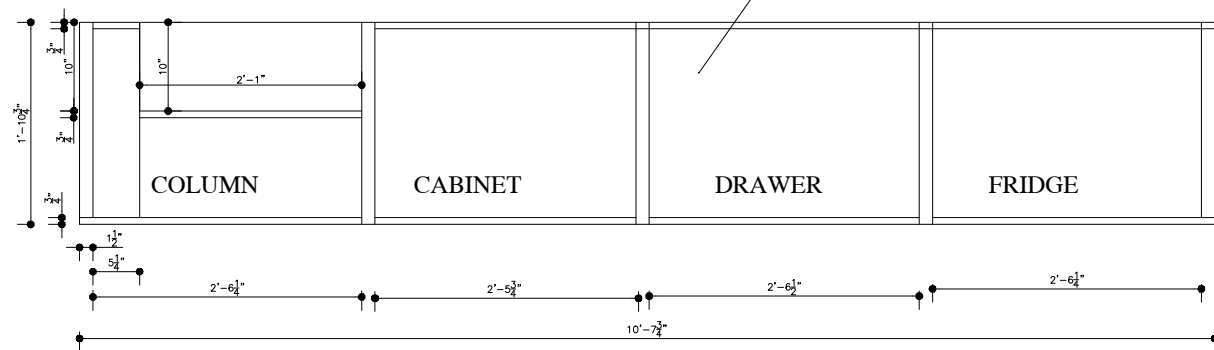

**WINDOWS AND
ROLLER SHADE
L765(1)
MIDNIGHT SUN**

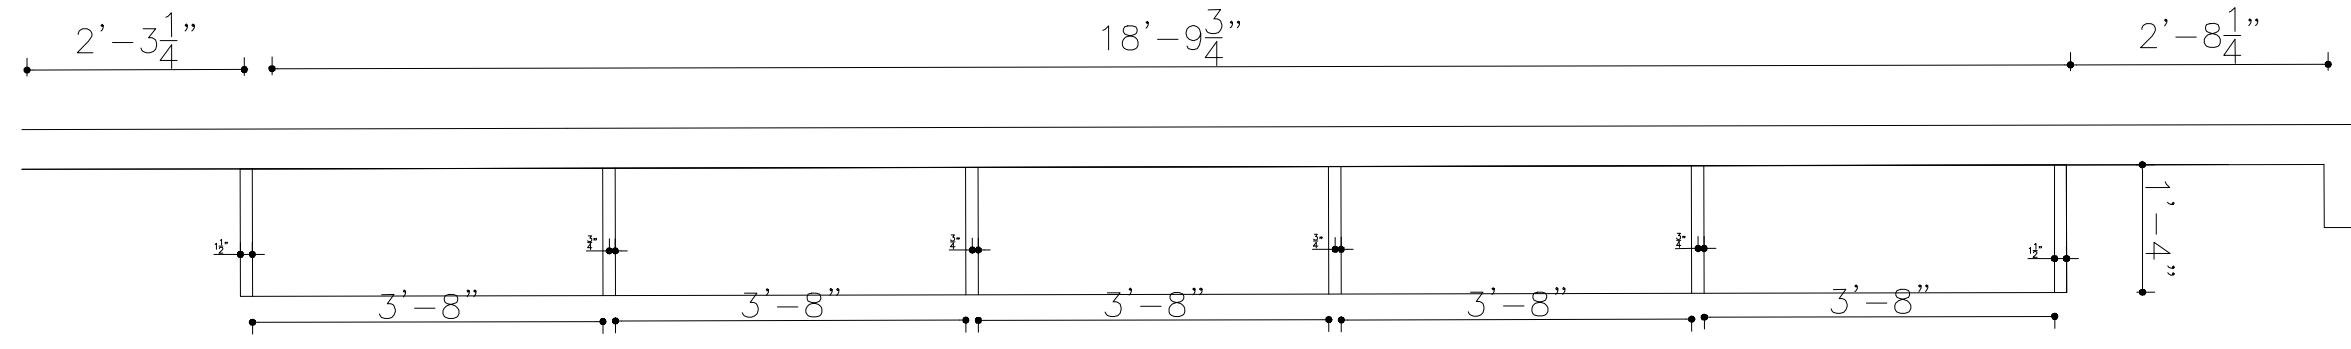

**ACRYLIC
WHITE MATT**



**BOX:CABINET DOOR
DETAILS**

**SAMPLE BOX FOR CABINET-
ACRYLIC
WHITE MATT**

WALL:PAINT

WALL:PAINT


SAMPLE BOX FOR
CABINET DOOR
COUNTER TOP AND
HANDLE

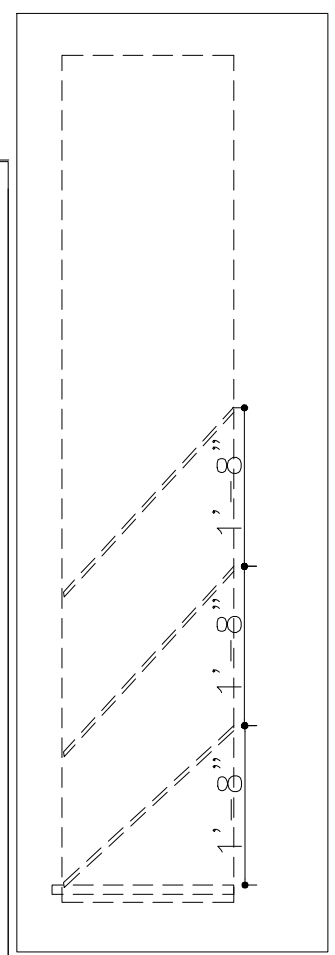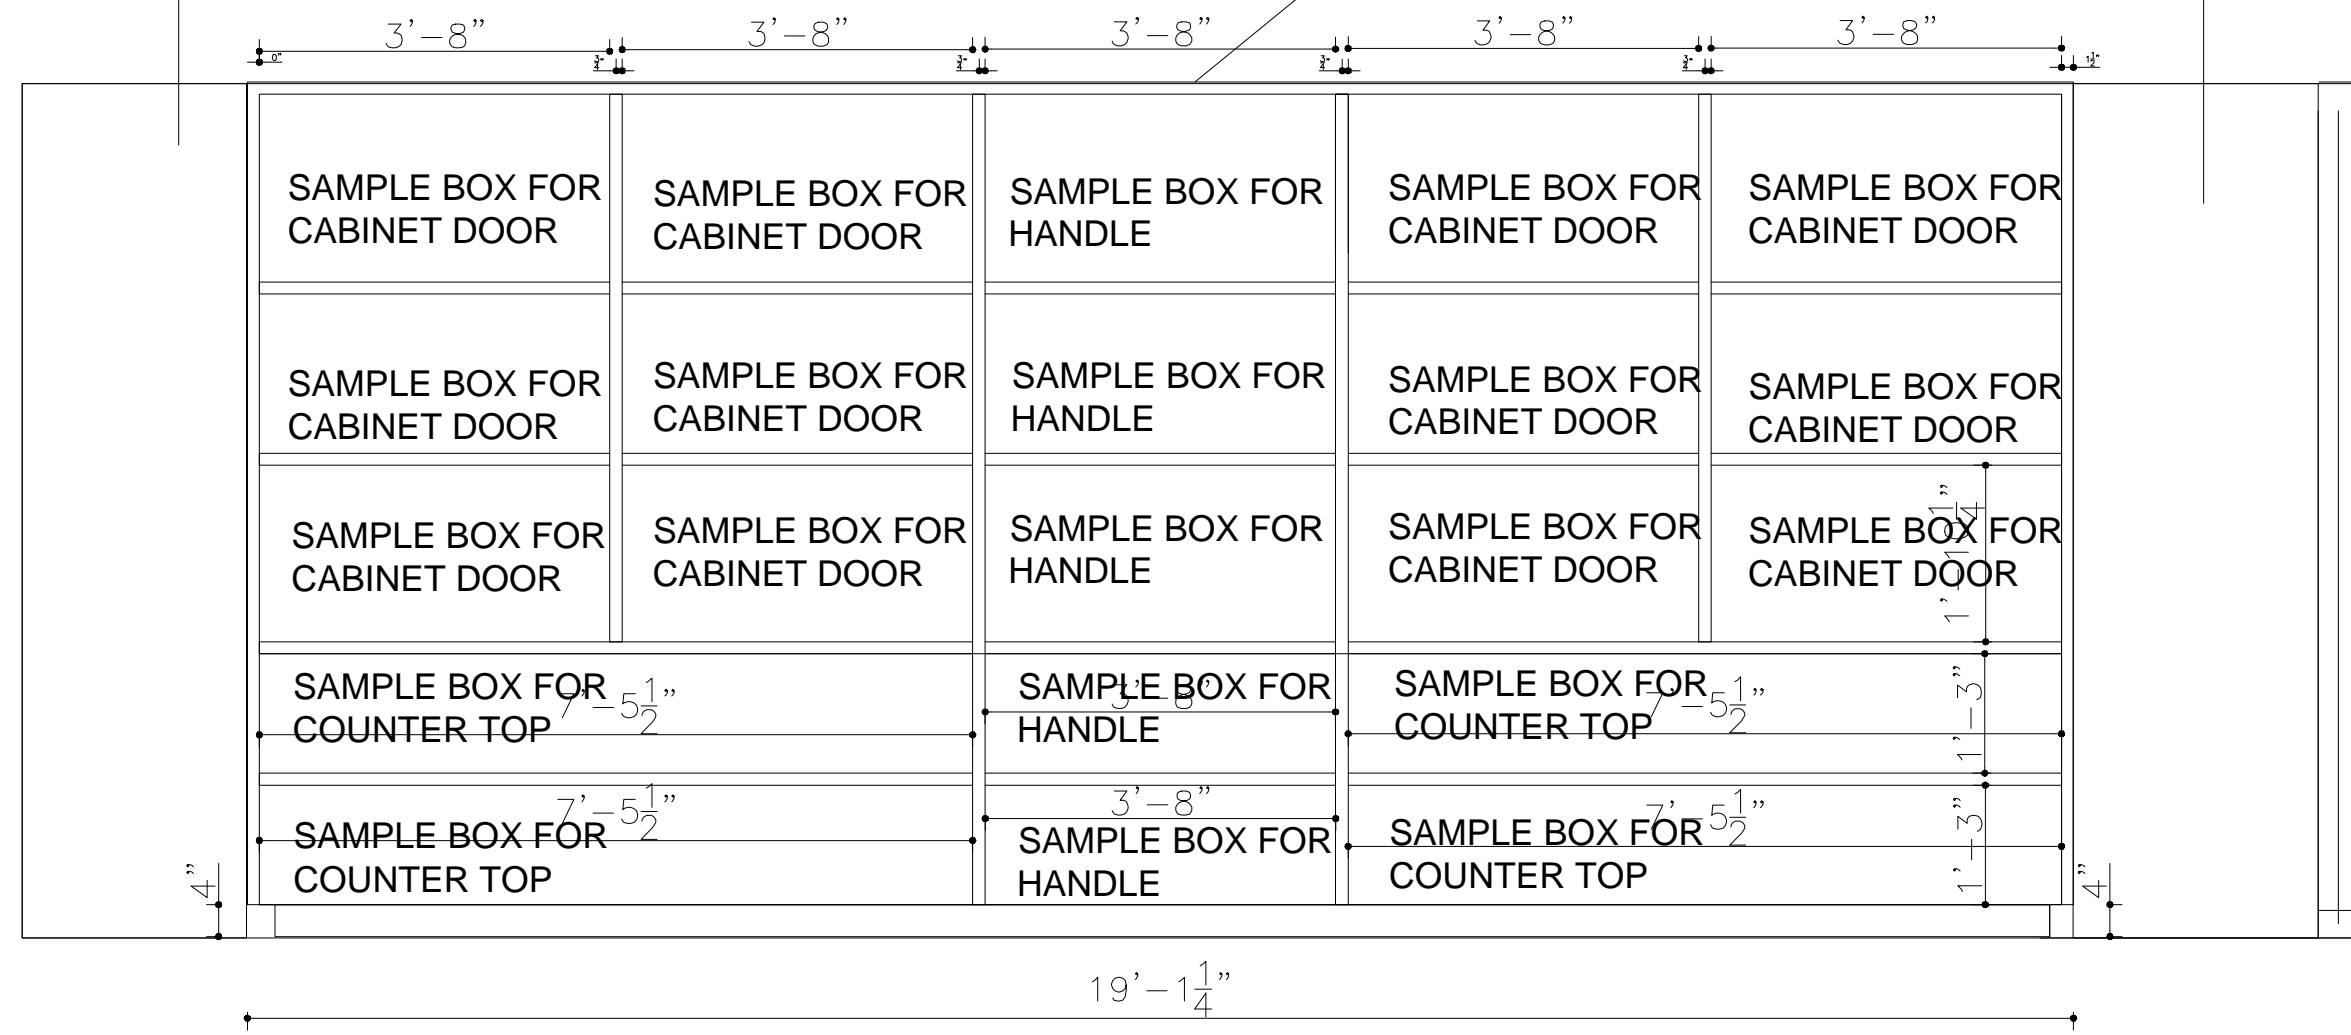


19'-1 1/4"

VIEW H

**COFFEE STATION
DETAILS**

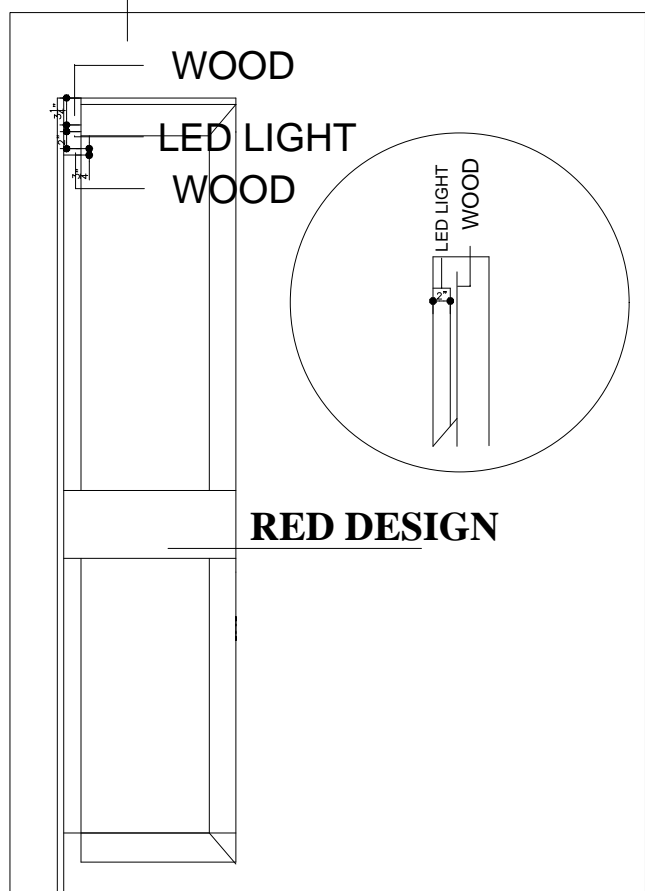

STONE BACKGROUND
WITH COFFEE STATION

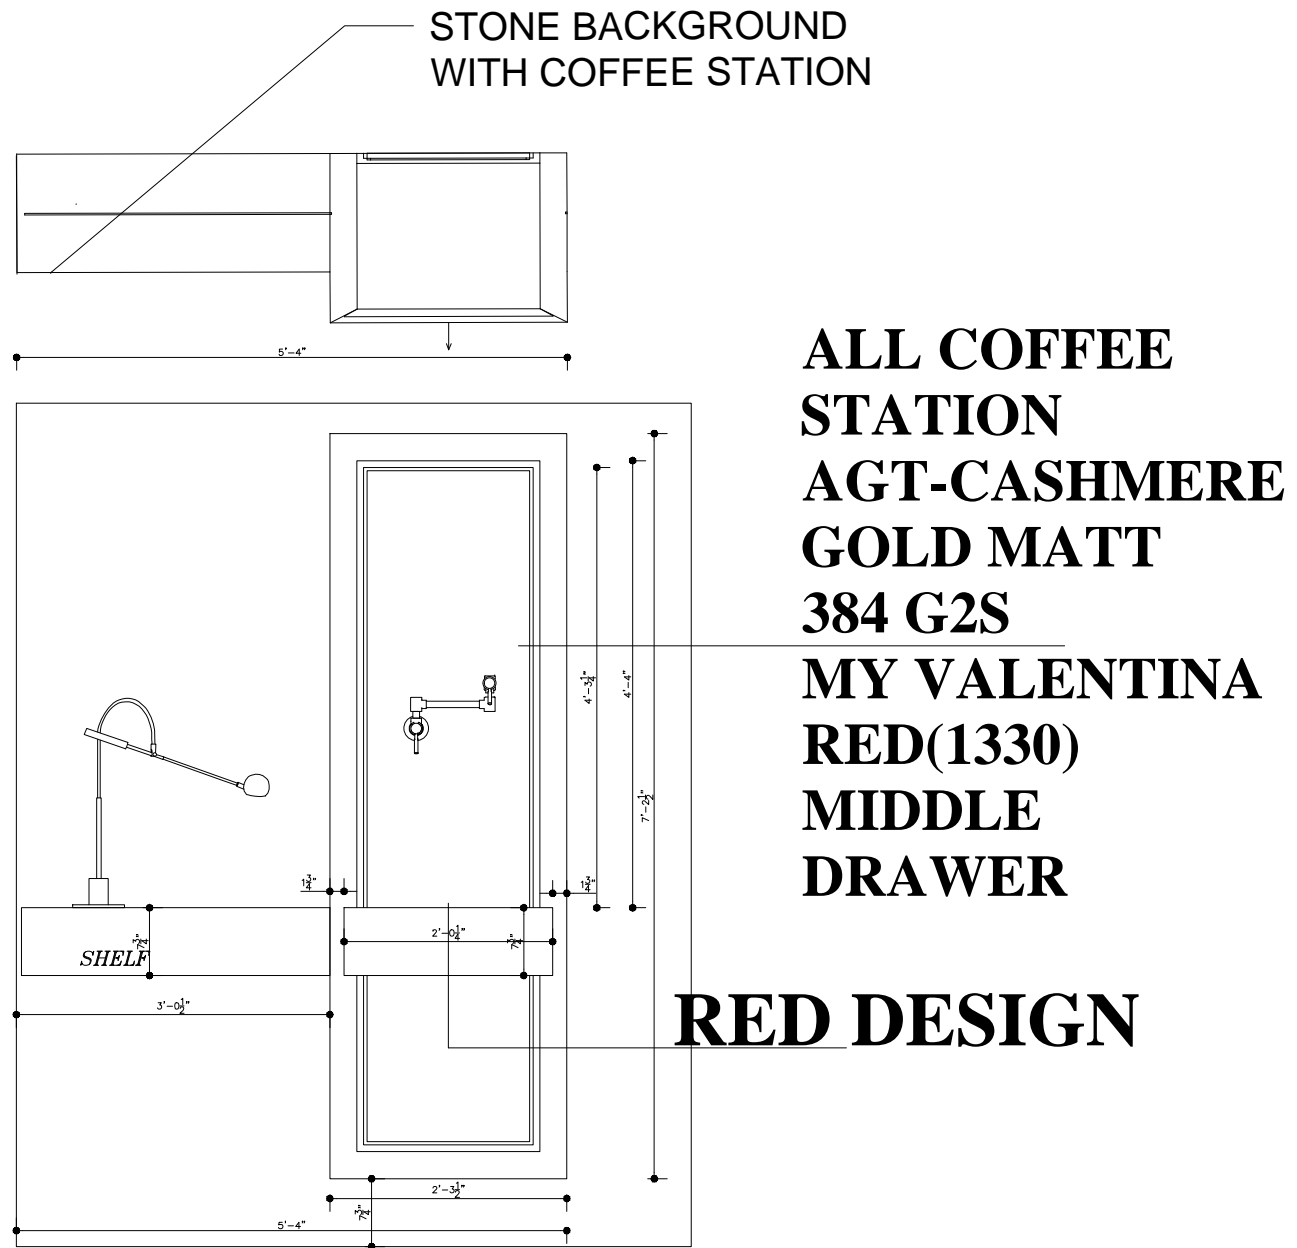


**ALL COFFEE
STATION
AGT-CASHMERE
GOLD MATT
384 G2S**

**MY VALENTINA
RED(1330)
MIDDLE
DRAWER**


**LED LIGHT
DESIGN**

**BLACK POT
FILLERS**


VIEW **E**

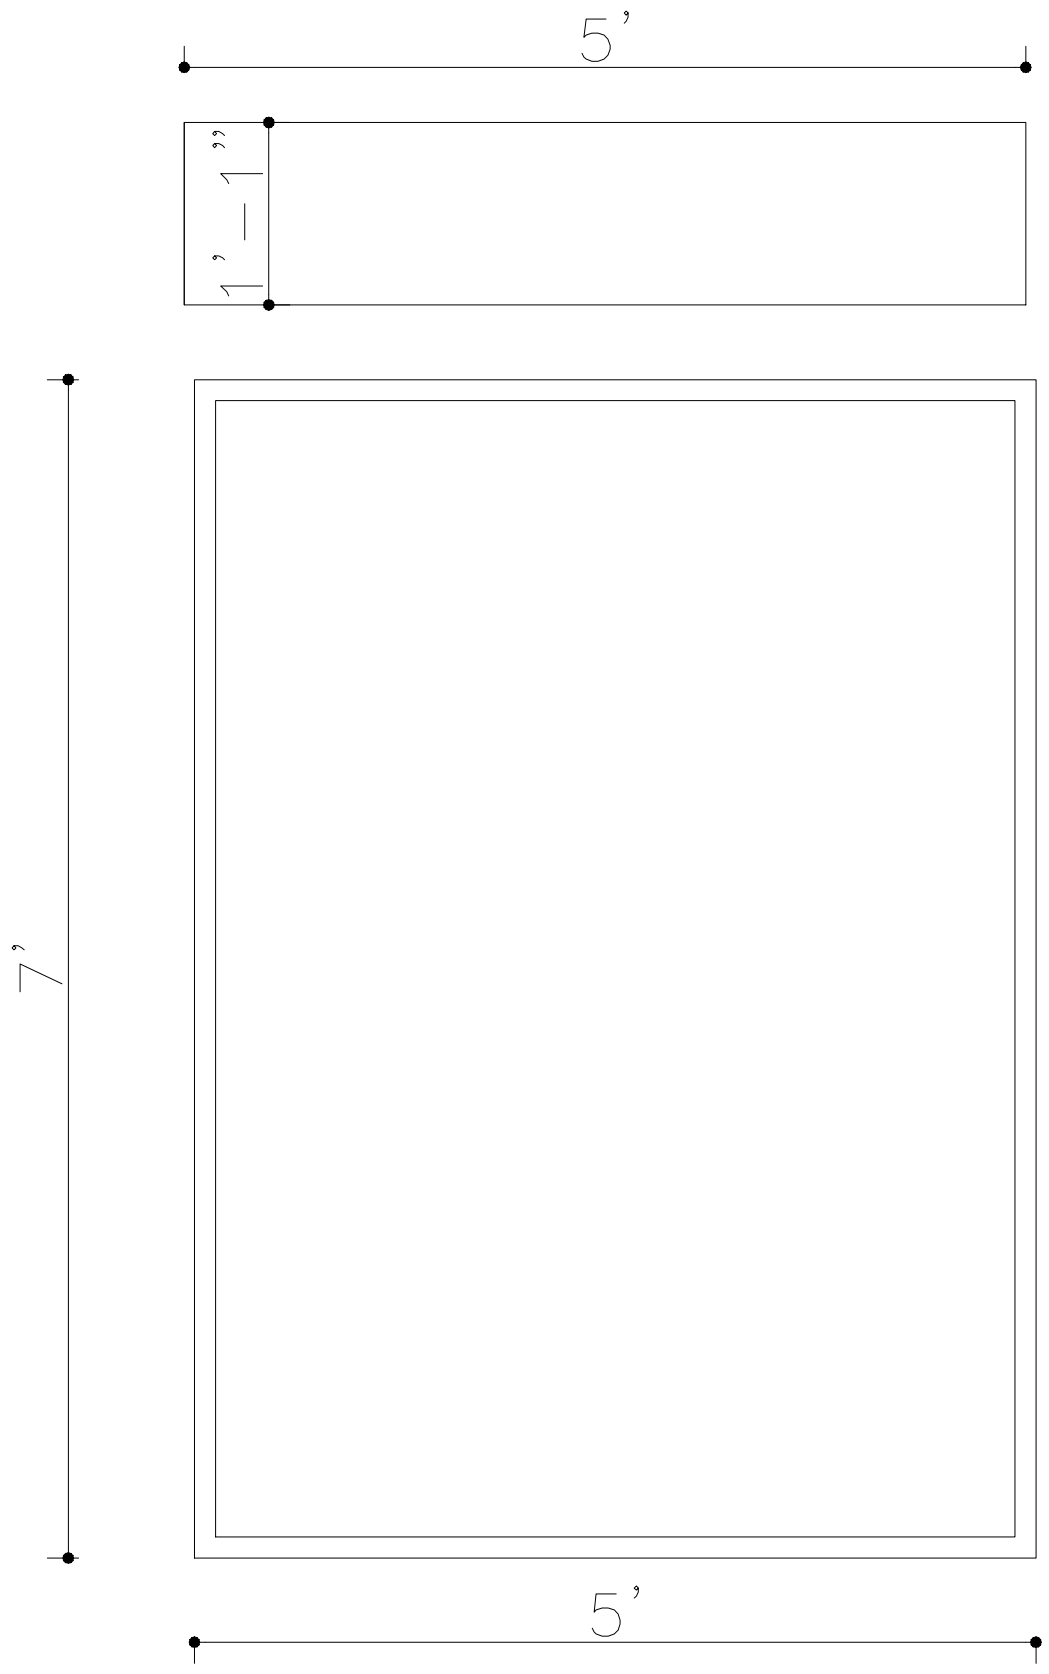


— SMART HOME BOX
DETAILS

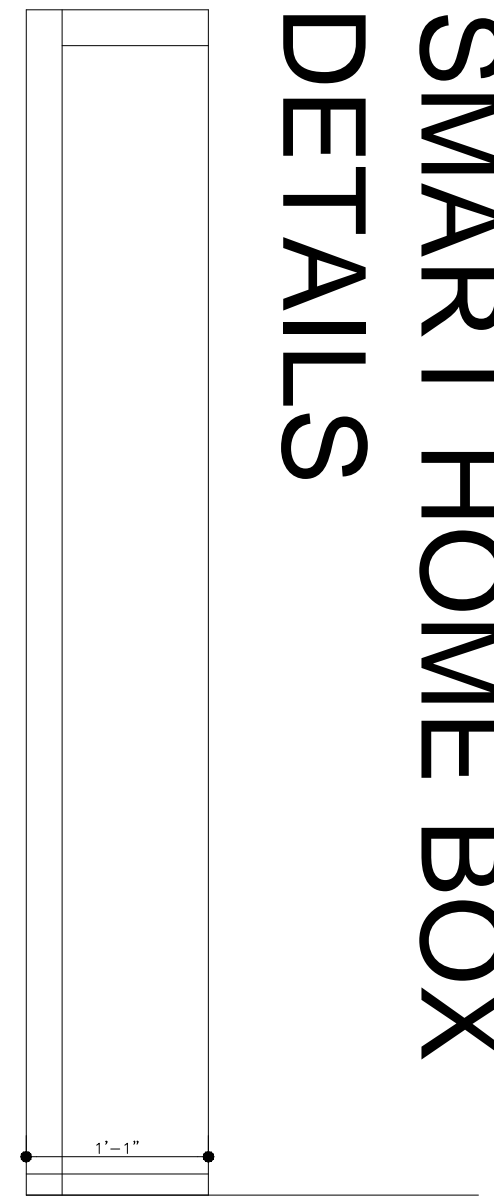


SMART HOME SAMPLE —

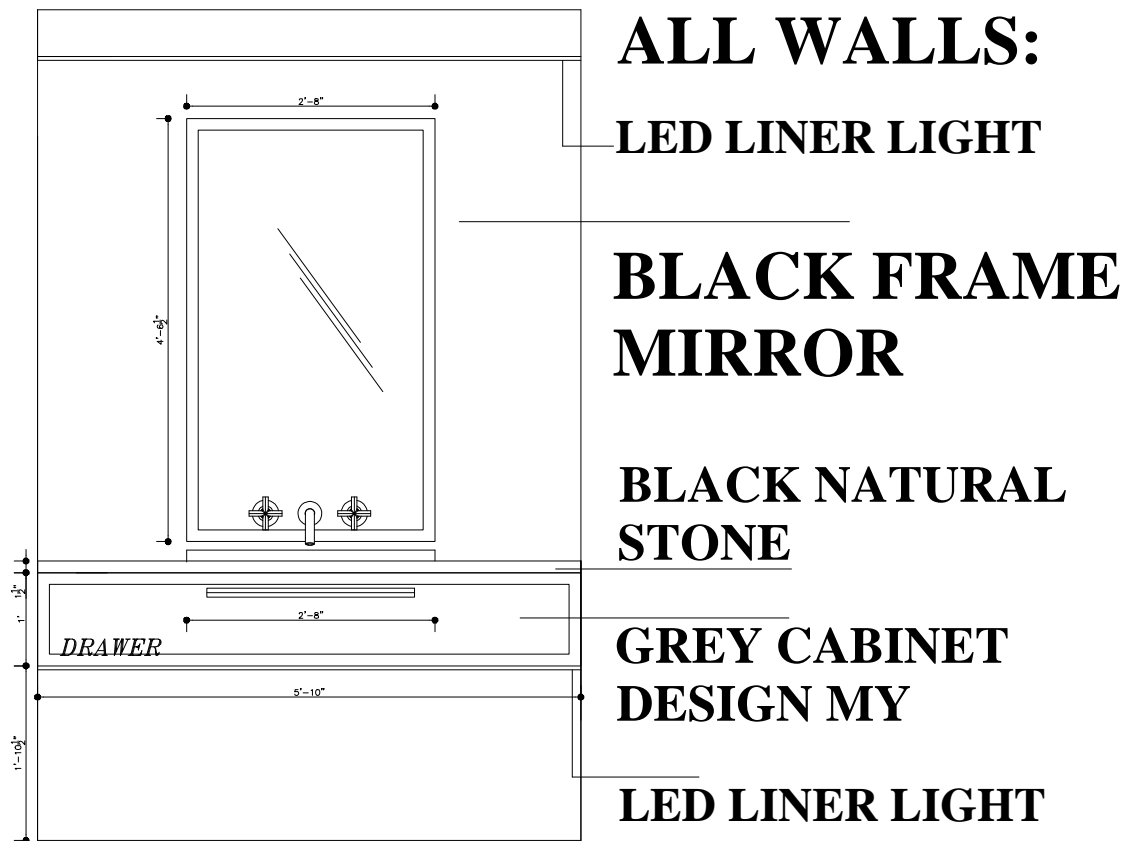


WALL TO WALL VANITY DESIGN

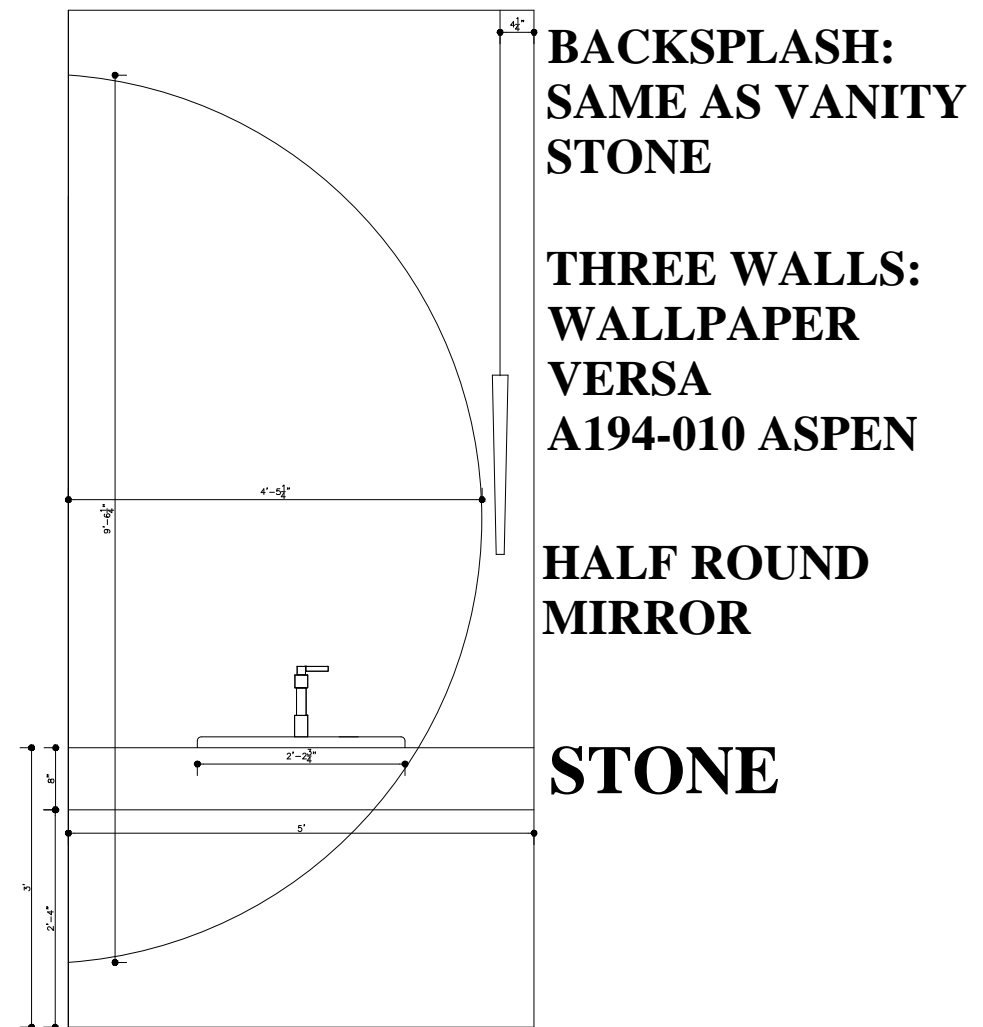

WALL TO WALL VANITY DESIGN

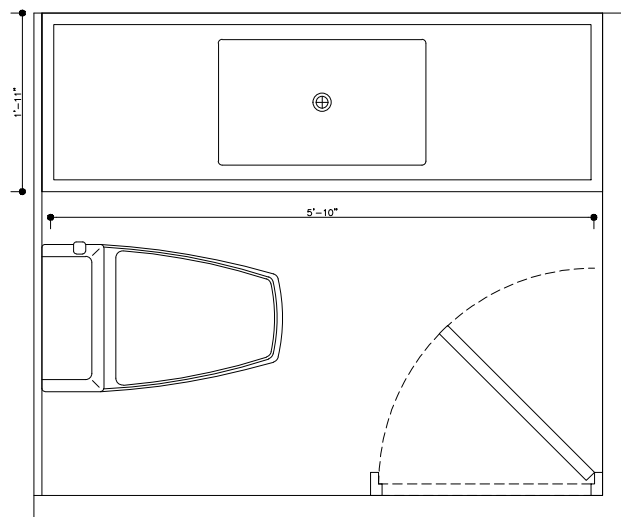

SECOND FLOOR POWDER ROOM ELEVATION

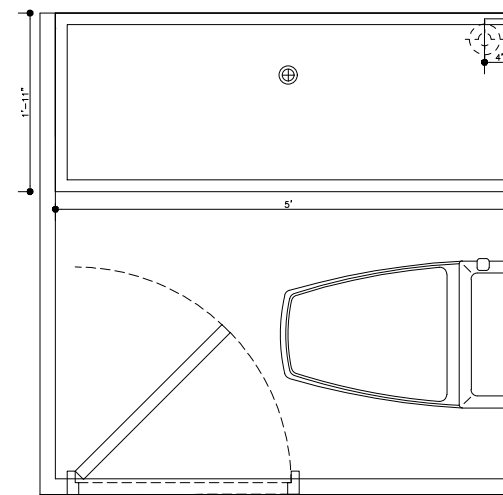

MAIN FLOOR POWDER ROOM ELEVATION

POWDER ROOM ELEVATION